




'TH3' 3-Unit Town Home  
Front Elevation

Scale: 3/16" = 1'-0"


Andrews, North Carolina

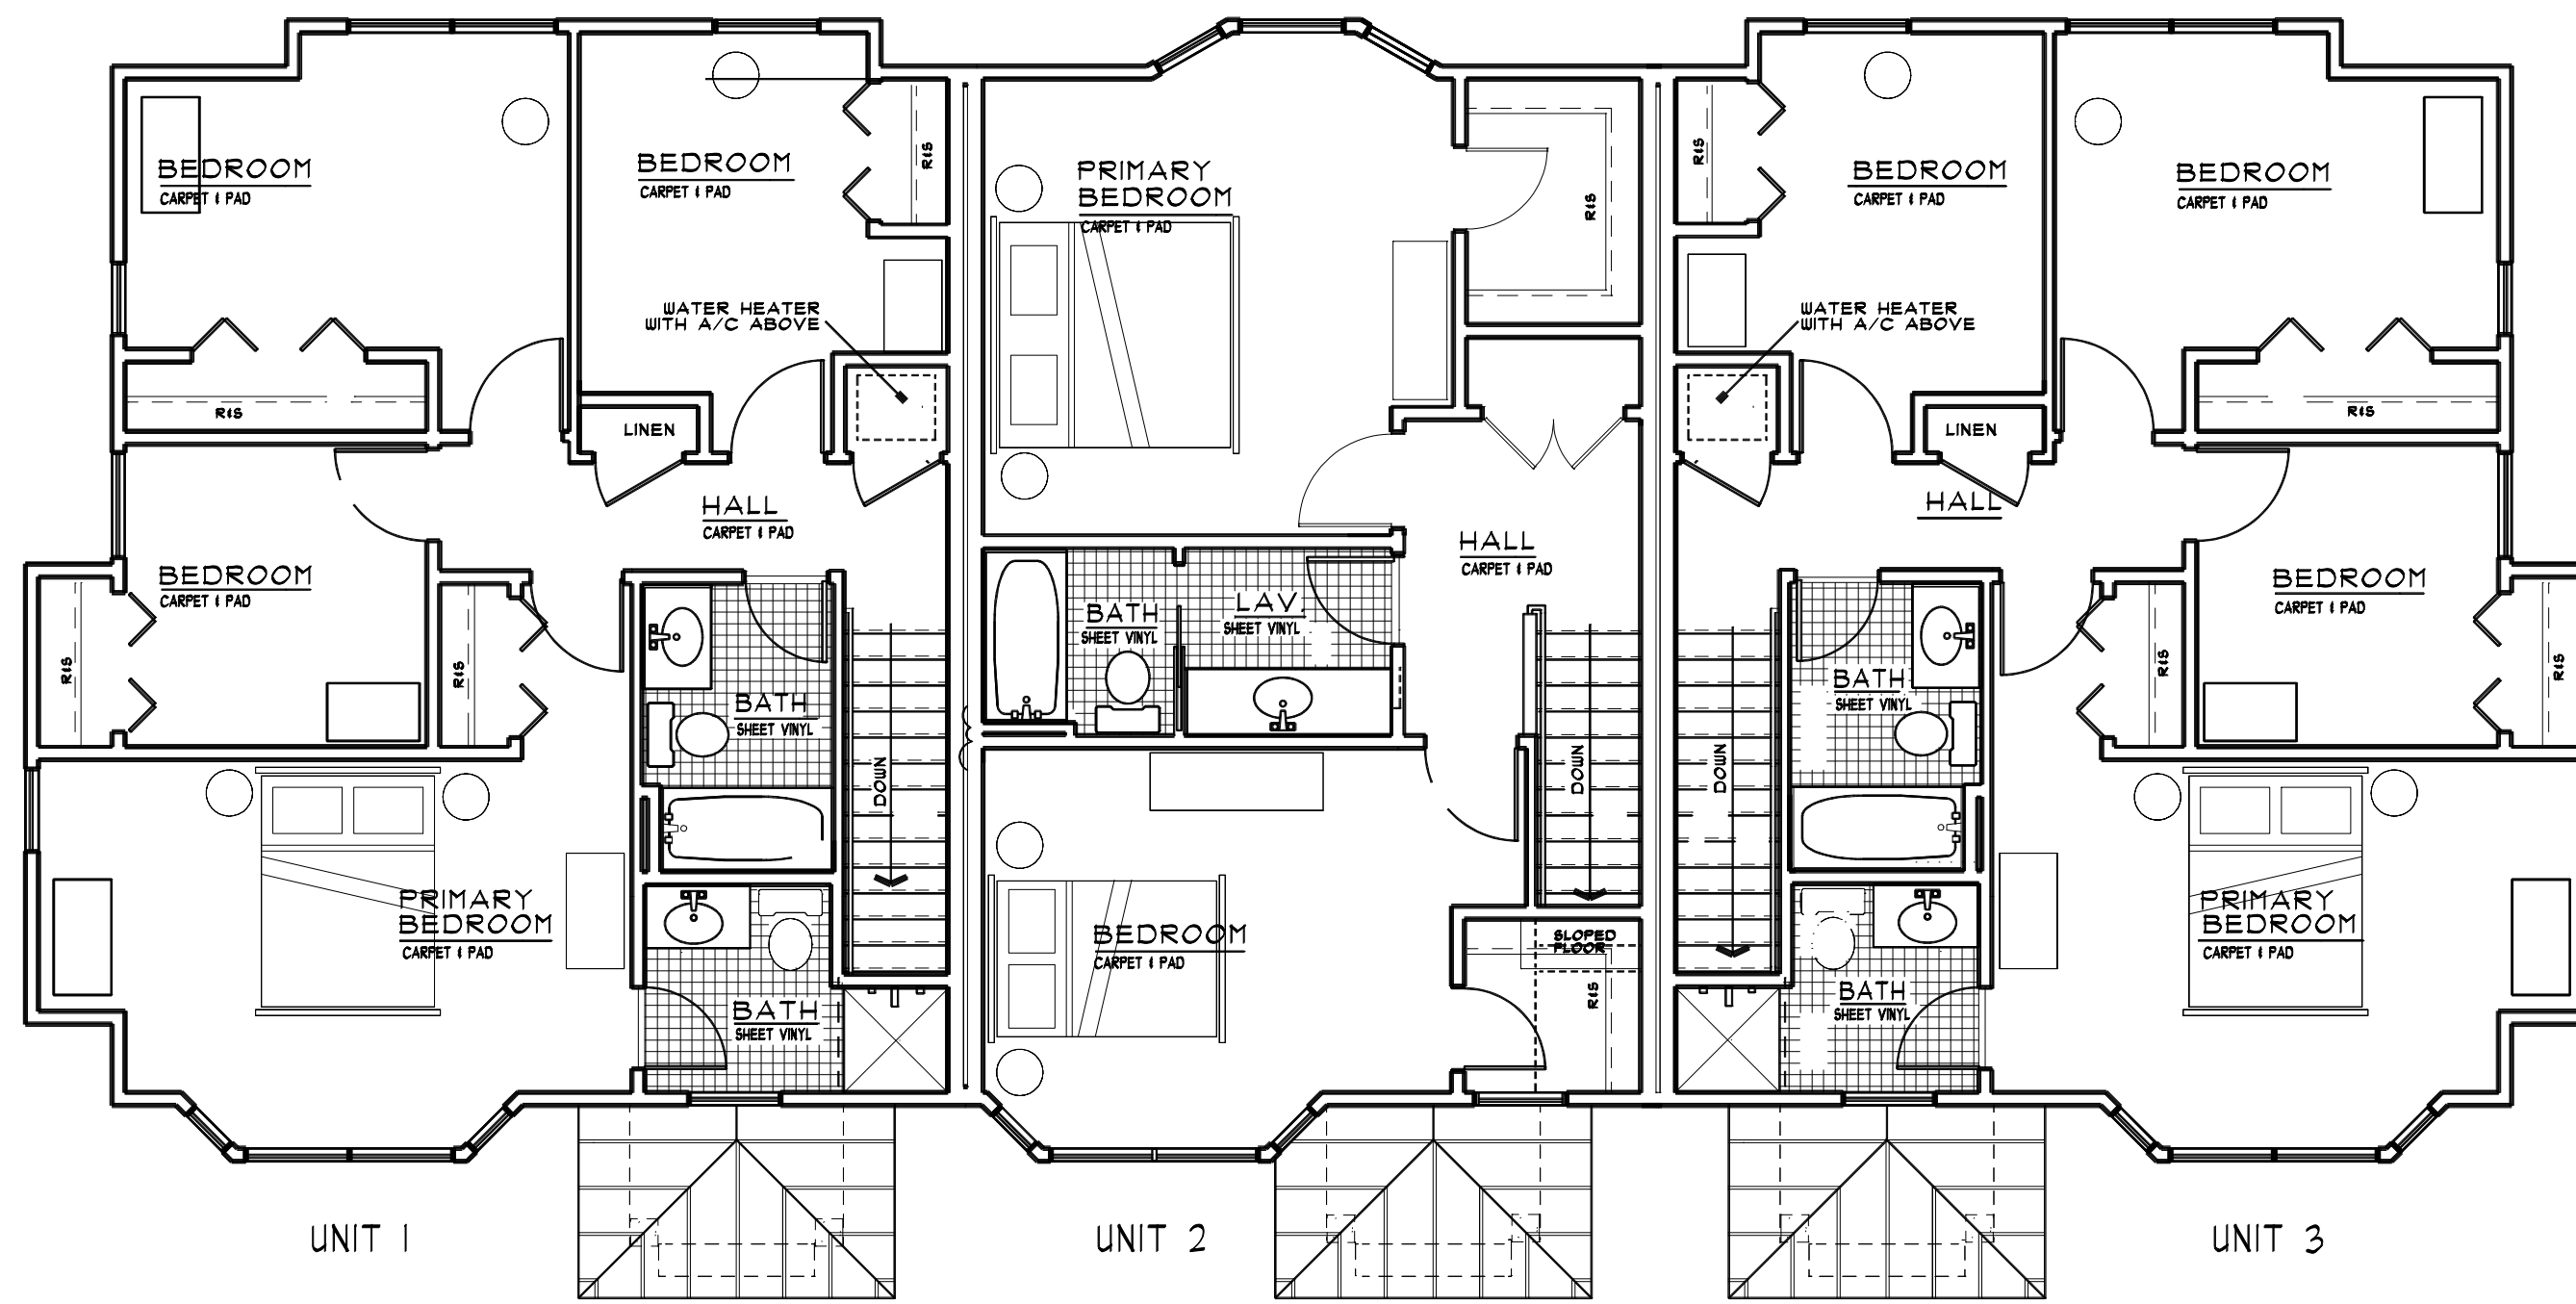

'TH3' 3-Unit Town Home  
Second Floor Plan

Scale: 3/16" = 1'-0"

Andrews, North Carolina

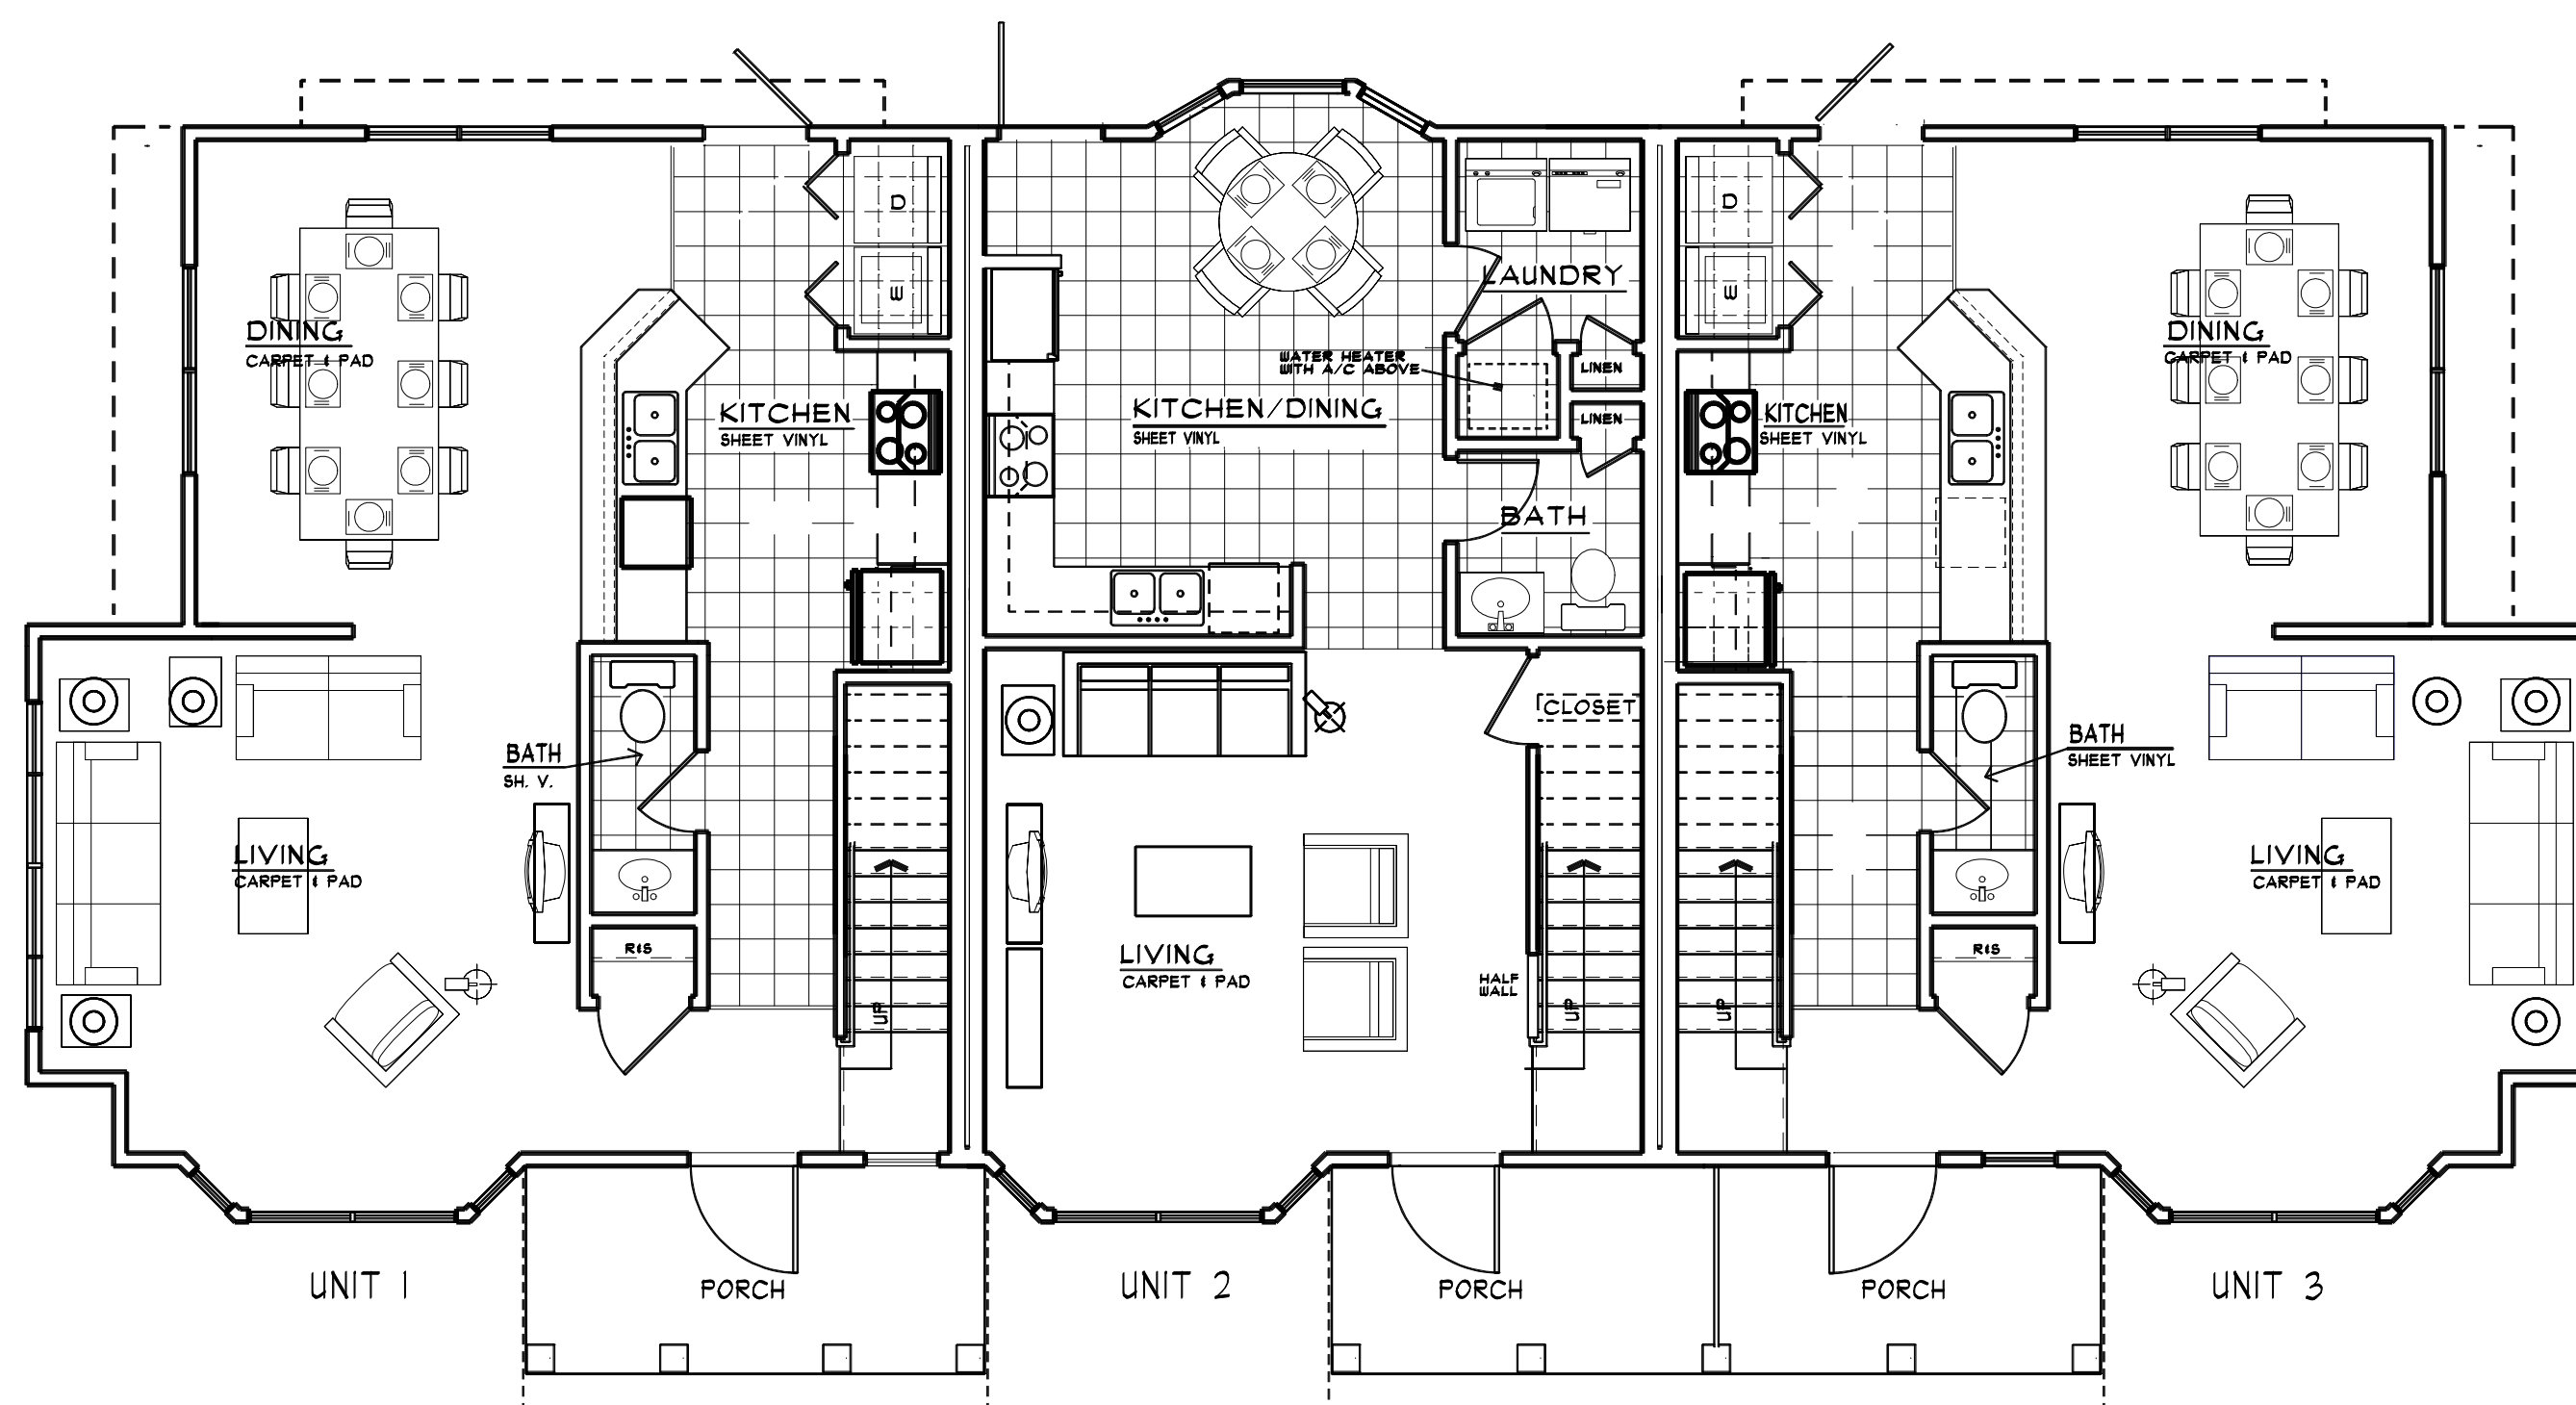

'TH3' 3-Unit Town Home  
First Floor Plan

Scale: 3/16" = 1'-0"

Andrews, North Carolina

Sheet No.

A-2

Andrews, North Carolina

'TH3' 3-Unit Town Home

1202 Packard  
Ann Arbor, MI 48104  
734.663.3519  
734.663.3536 FAX  
3969 Loquat Ave.  
Coconut Grove, FL 33133  
305.445.8680  
WWW.KADUSHIN.ORG

KADUSHIN  
ASSOCIATES  
ARCHITECTS  
PLANNERS