




'A4' 4-Unit Apartment  
Front Elevation

Scale: 1/4" = 1'-0"


Andrews, North Carolina

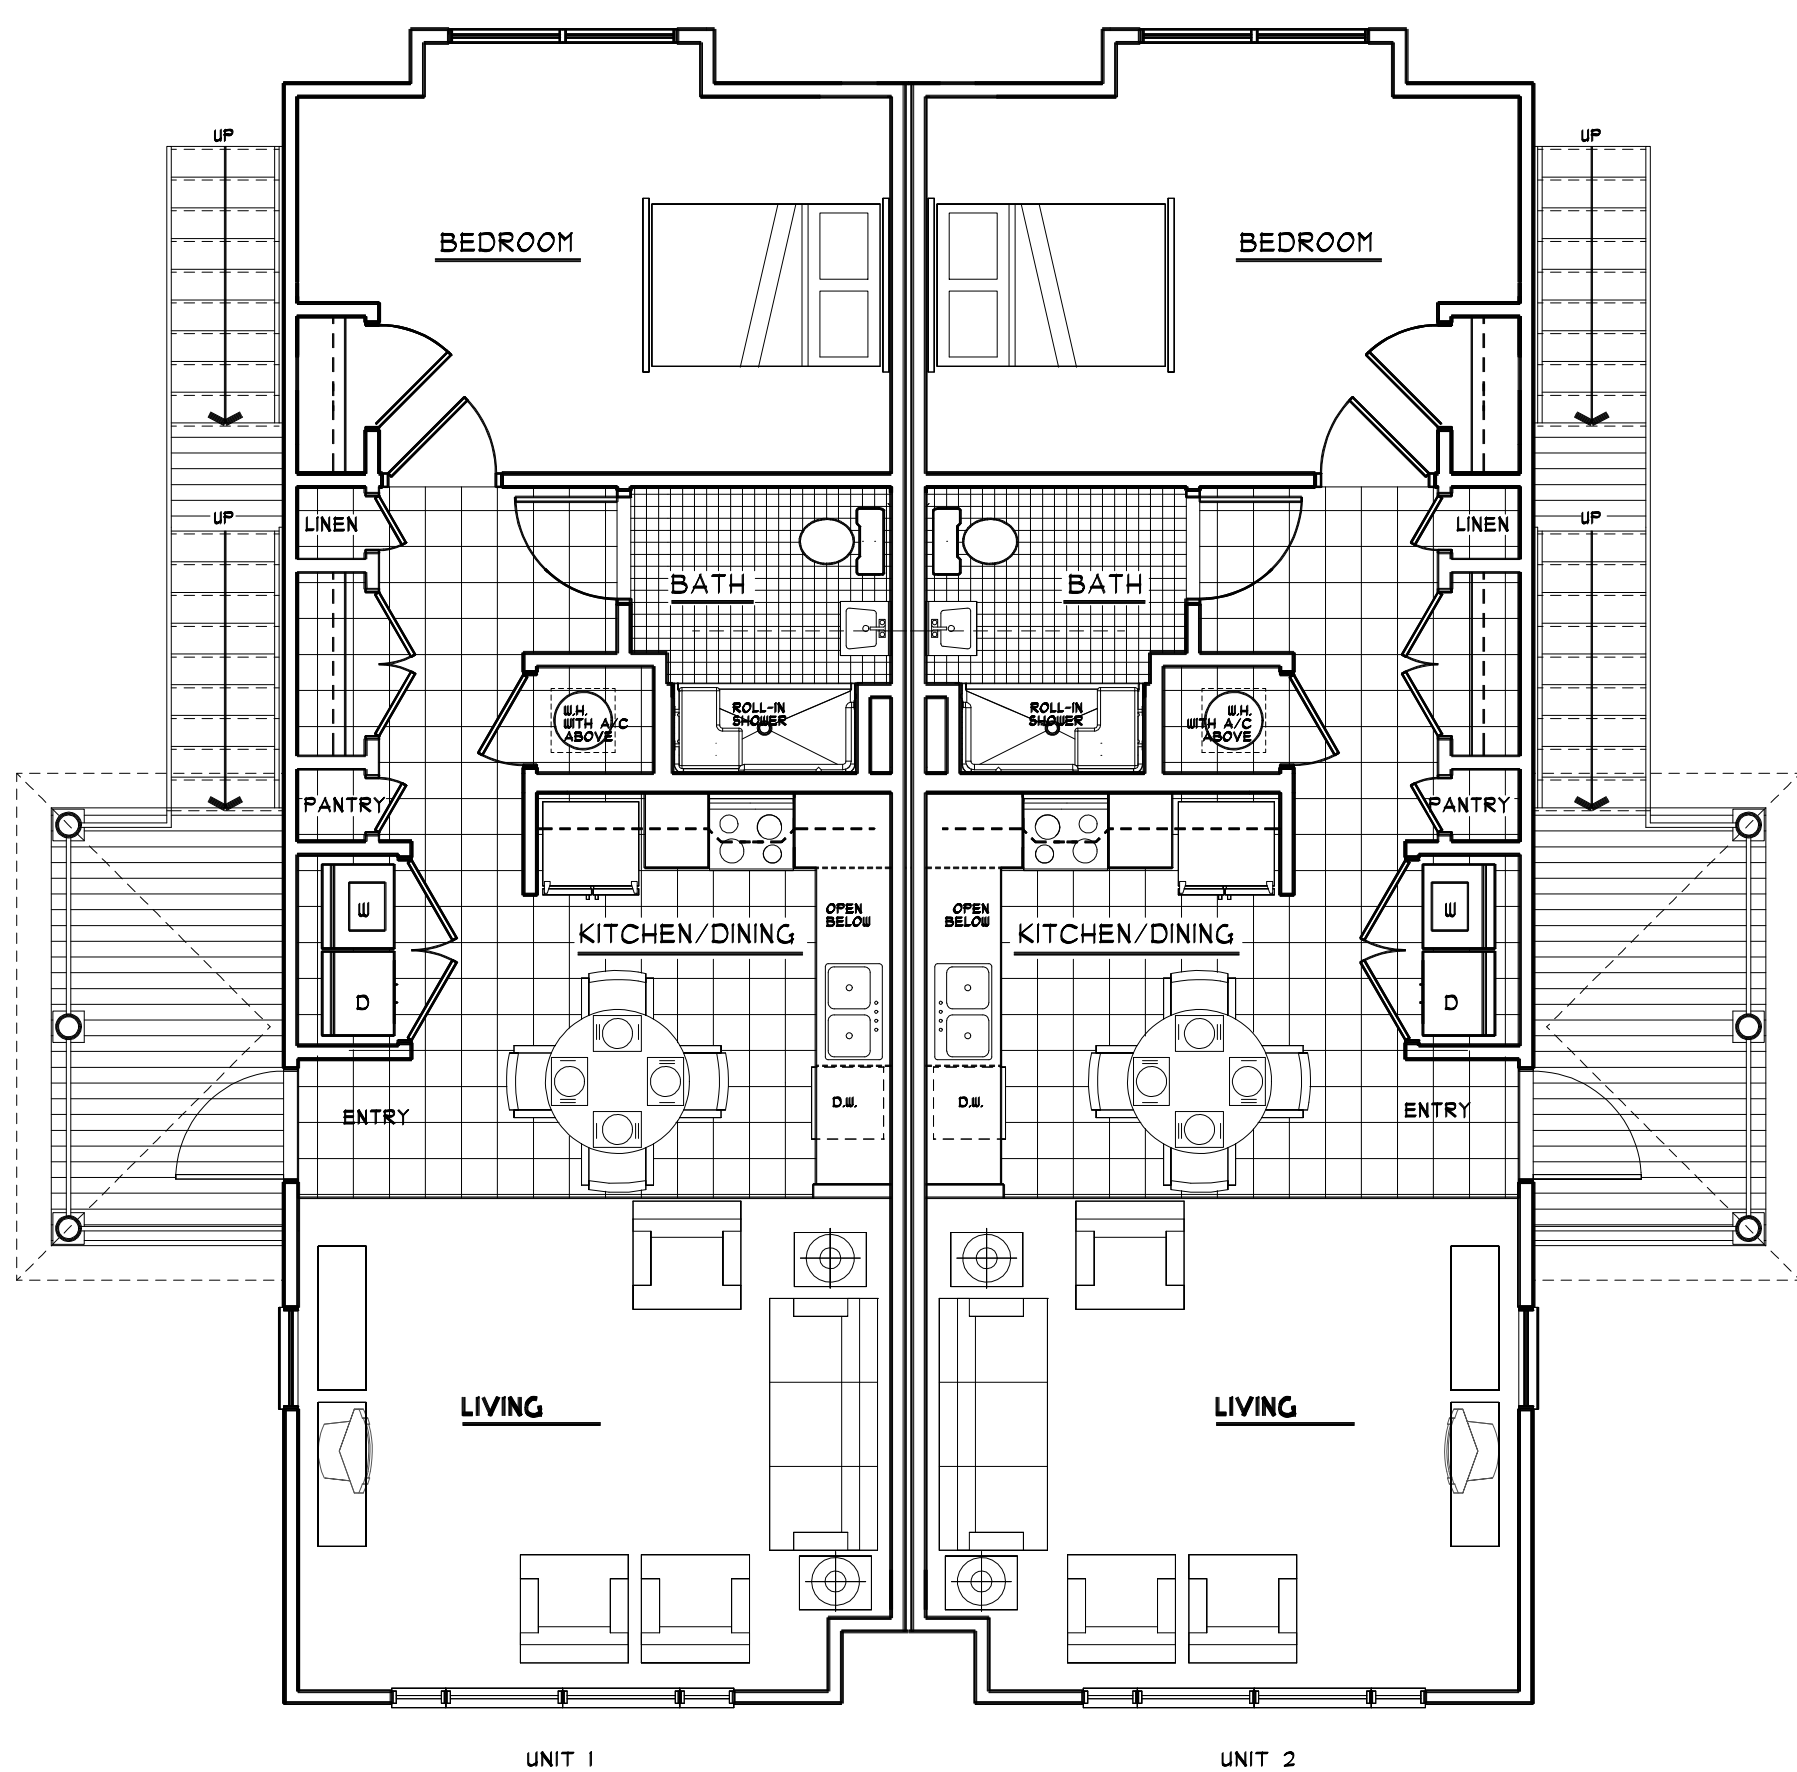

'A4' 4-Unit Apartment  
Second Floor Plan

Scale: 3/16" = 1'-0"

Andrews, North Carolina

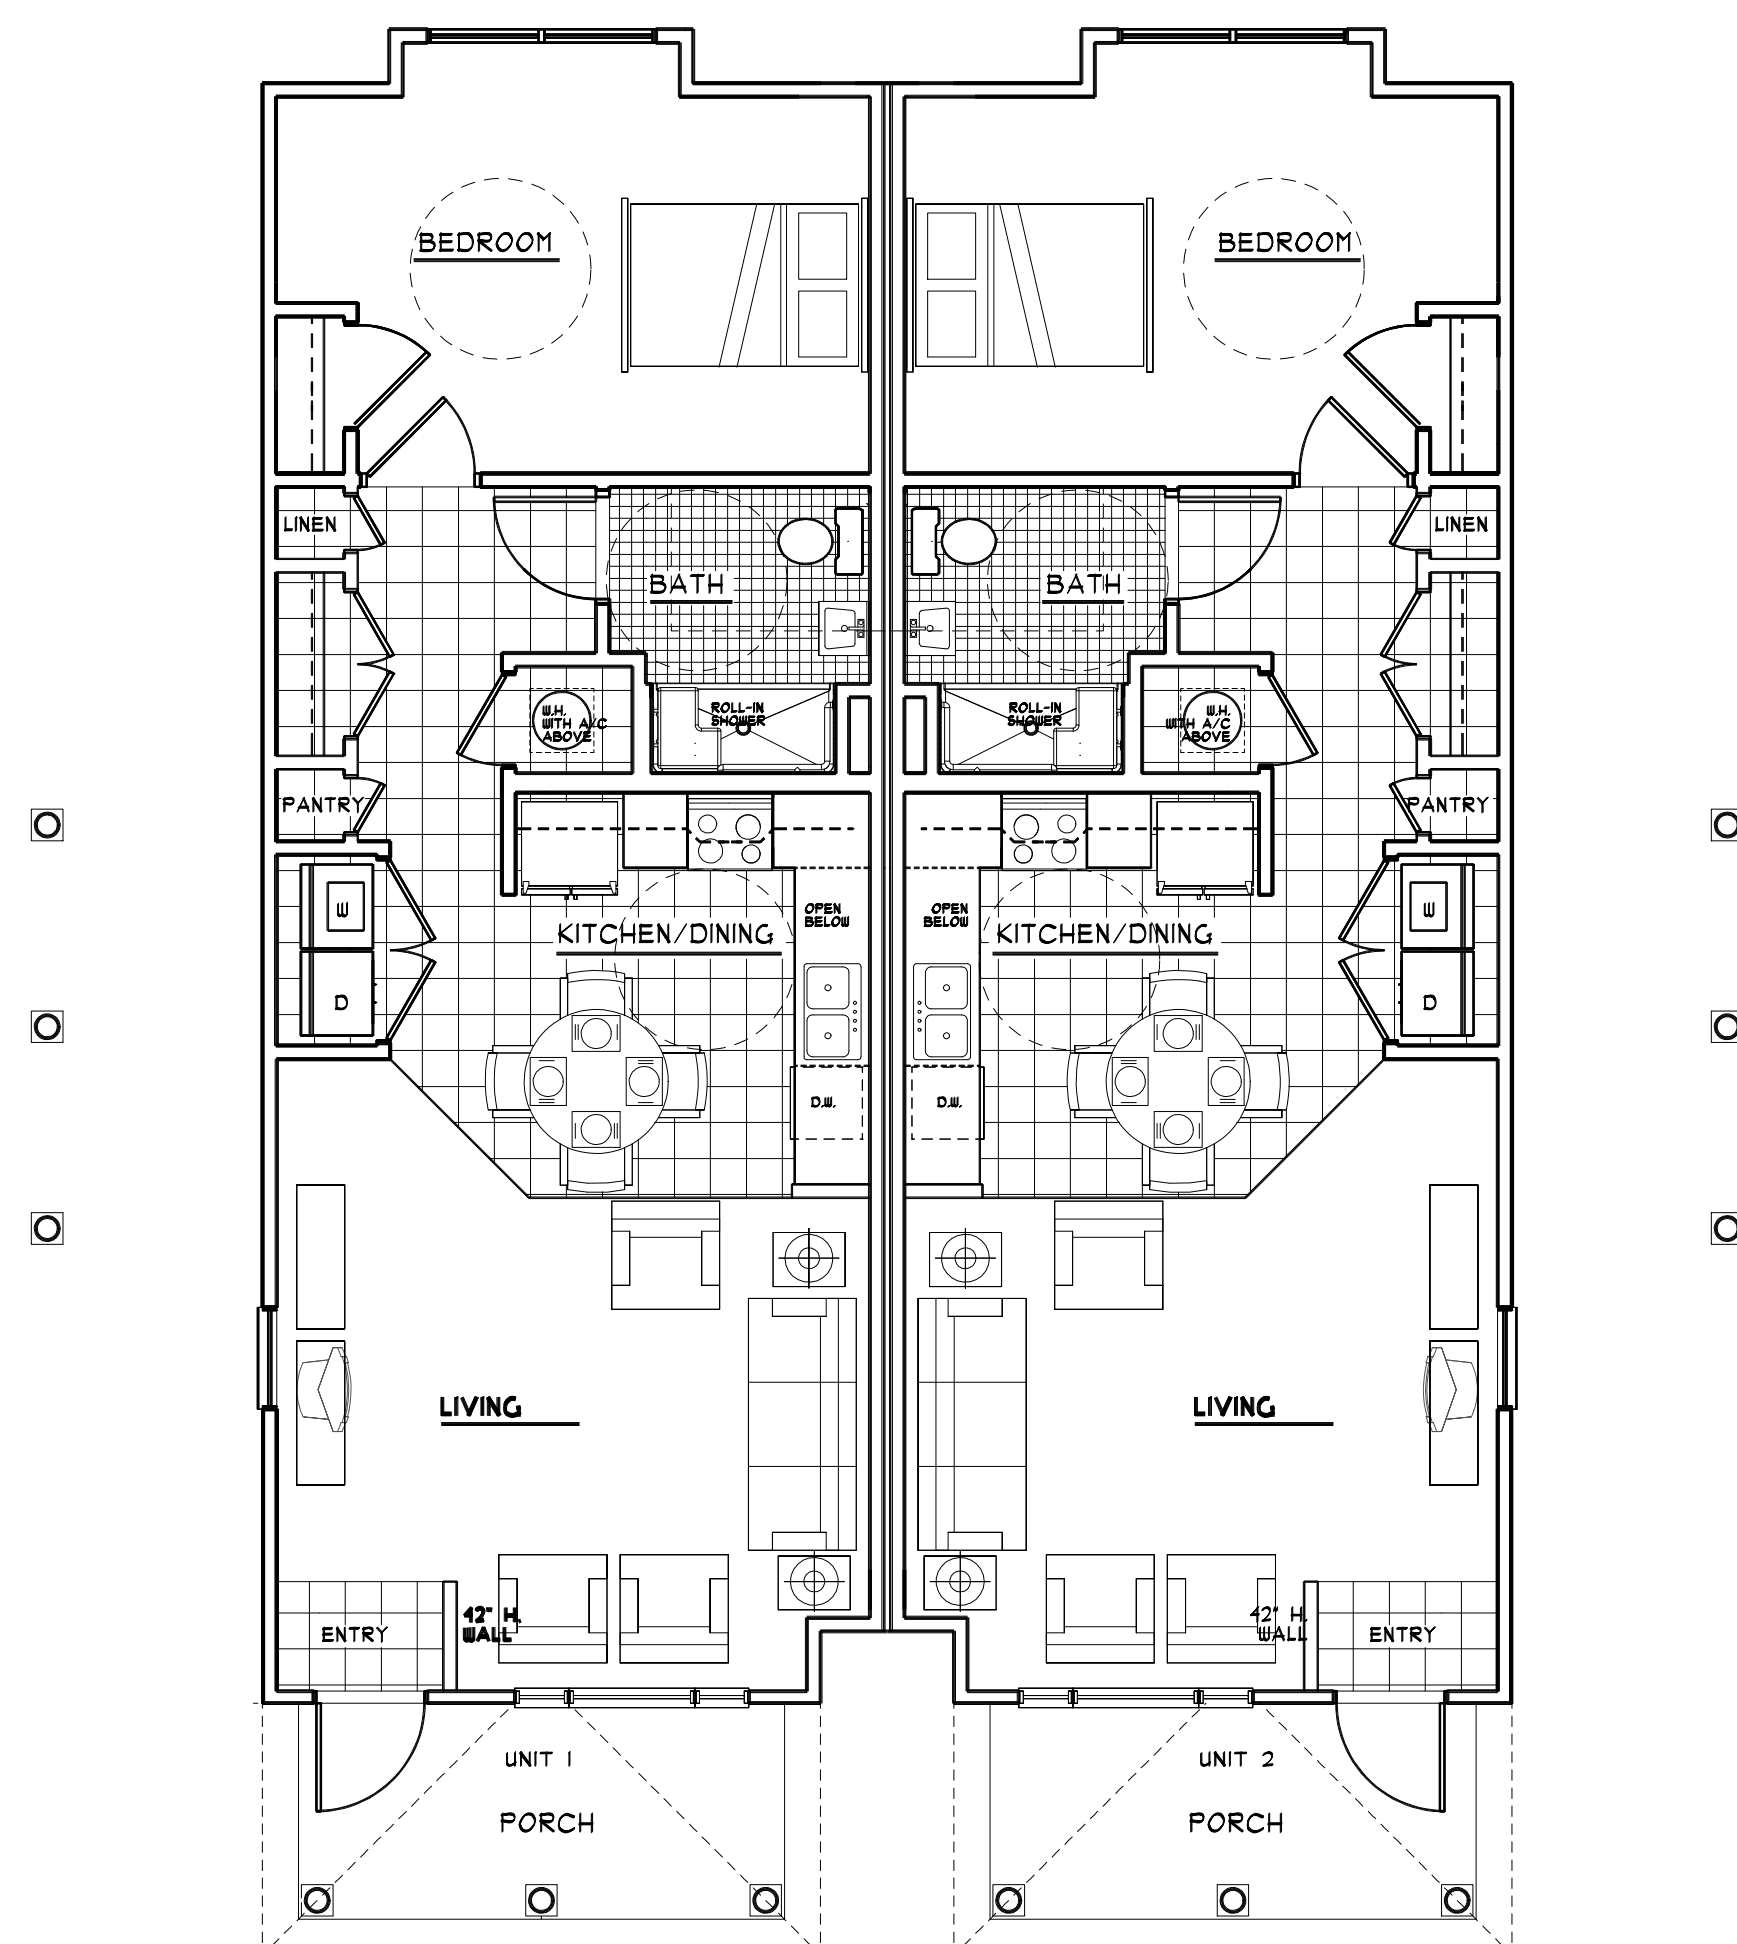

'A4' 4-Unit Apartment  
First Floor Plan

Scale: 3/16" = 1'-0"

Andrews, North Carolina

Sheet No.

A-3

Andrews, North Carolina

'A4' 4-Unit Apartment

1202 Packard  
Ann Arbor, MI 48104  
734.663.3519  
734.663.3536 FAX

3969 Loquat Ave.  
Coconut Grove, FL 33133  
305.445.8680

WWW.KADUSHIN.ORG

KADUSHIN  
ASSOCIATES  
ARCHITECTS  
PLANNERS