




'D1' Duplex
Front Elevation

Scale: 1/4" = 1'-0"


Andrews, North Carolina

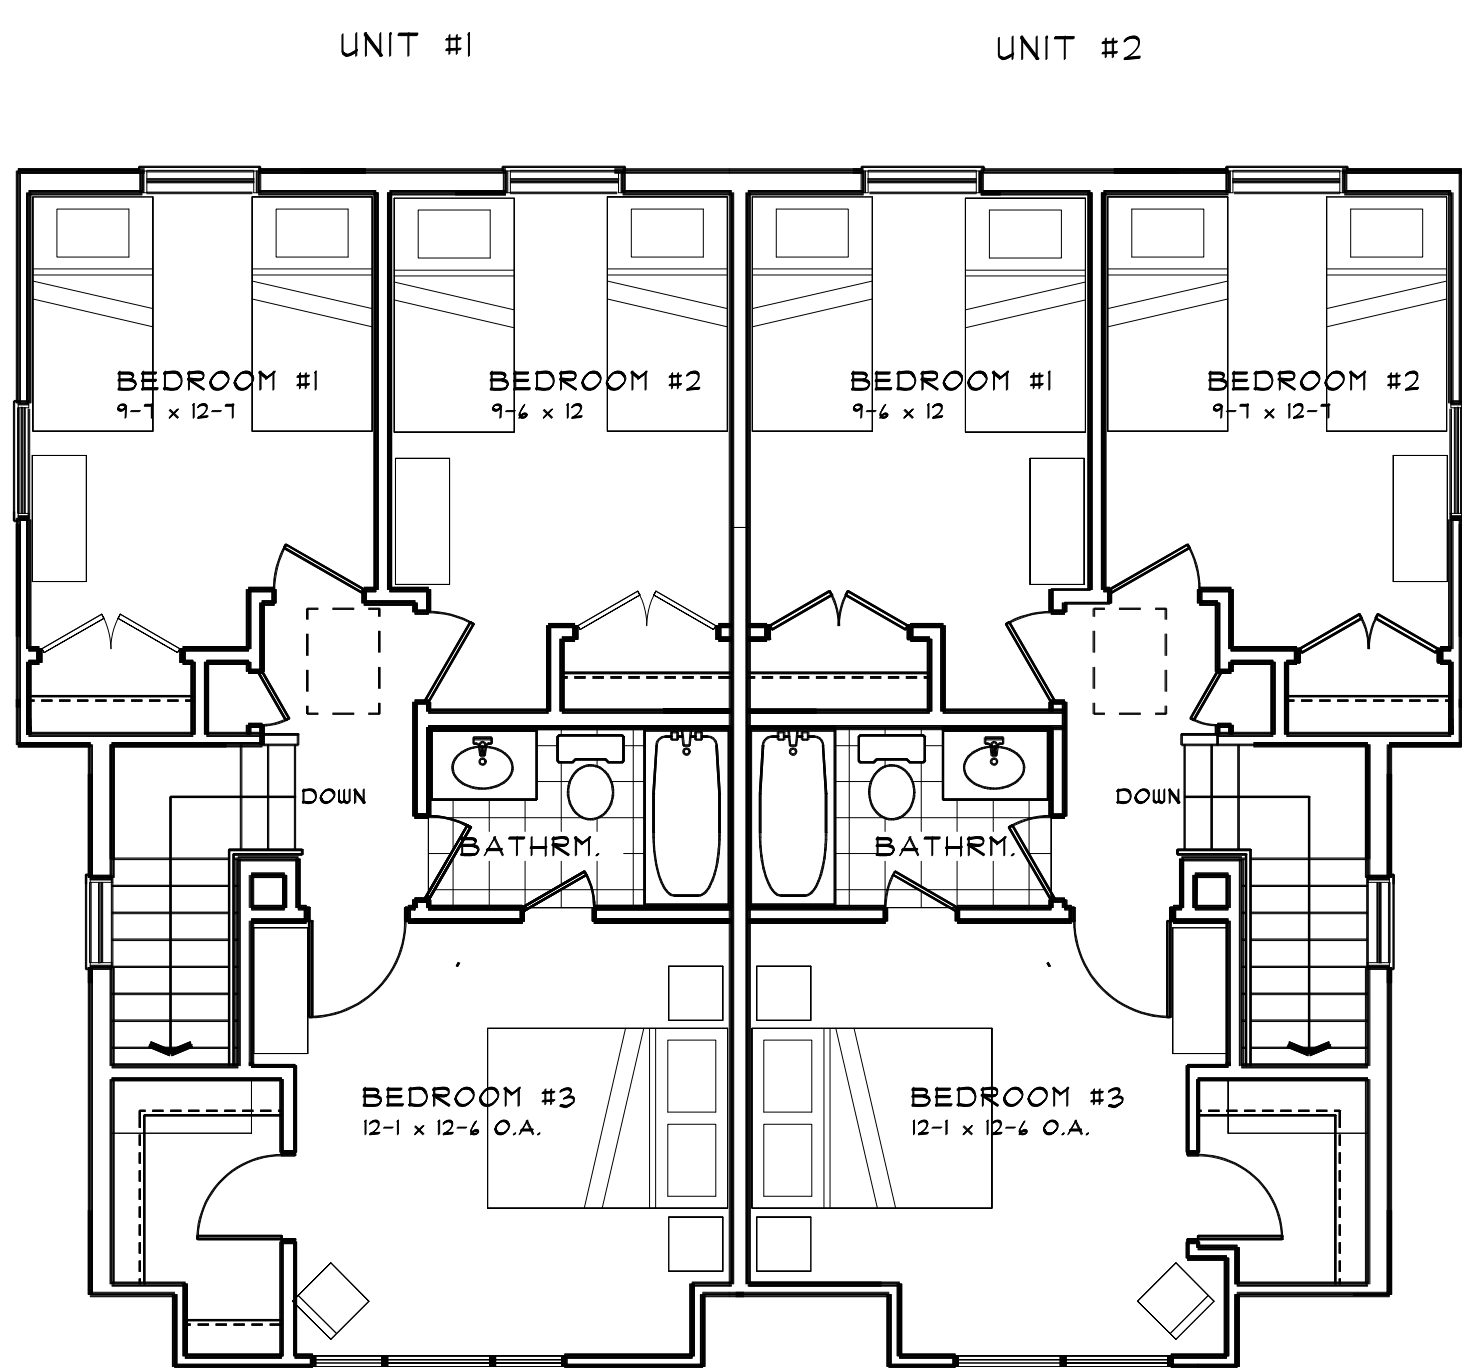

'D1' Duplex
Second Floor Plan

Scale: 3/16" = 1'-0"

Andrews, North Carolina

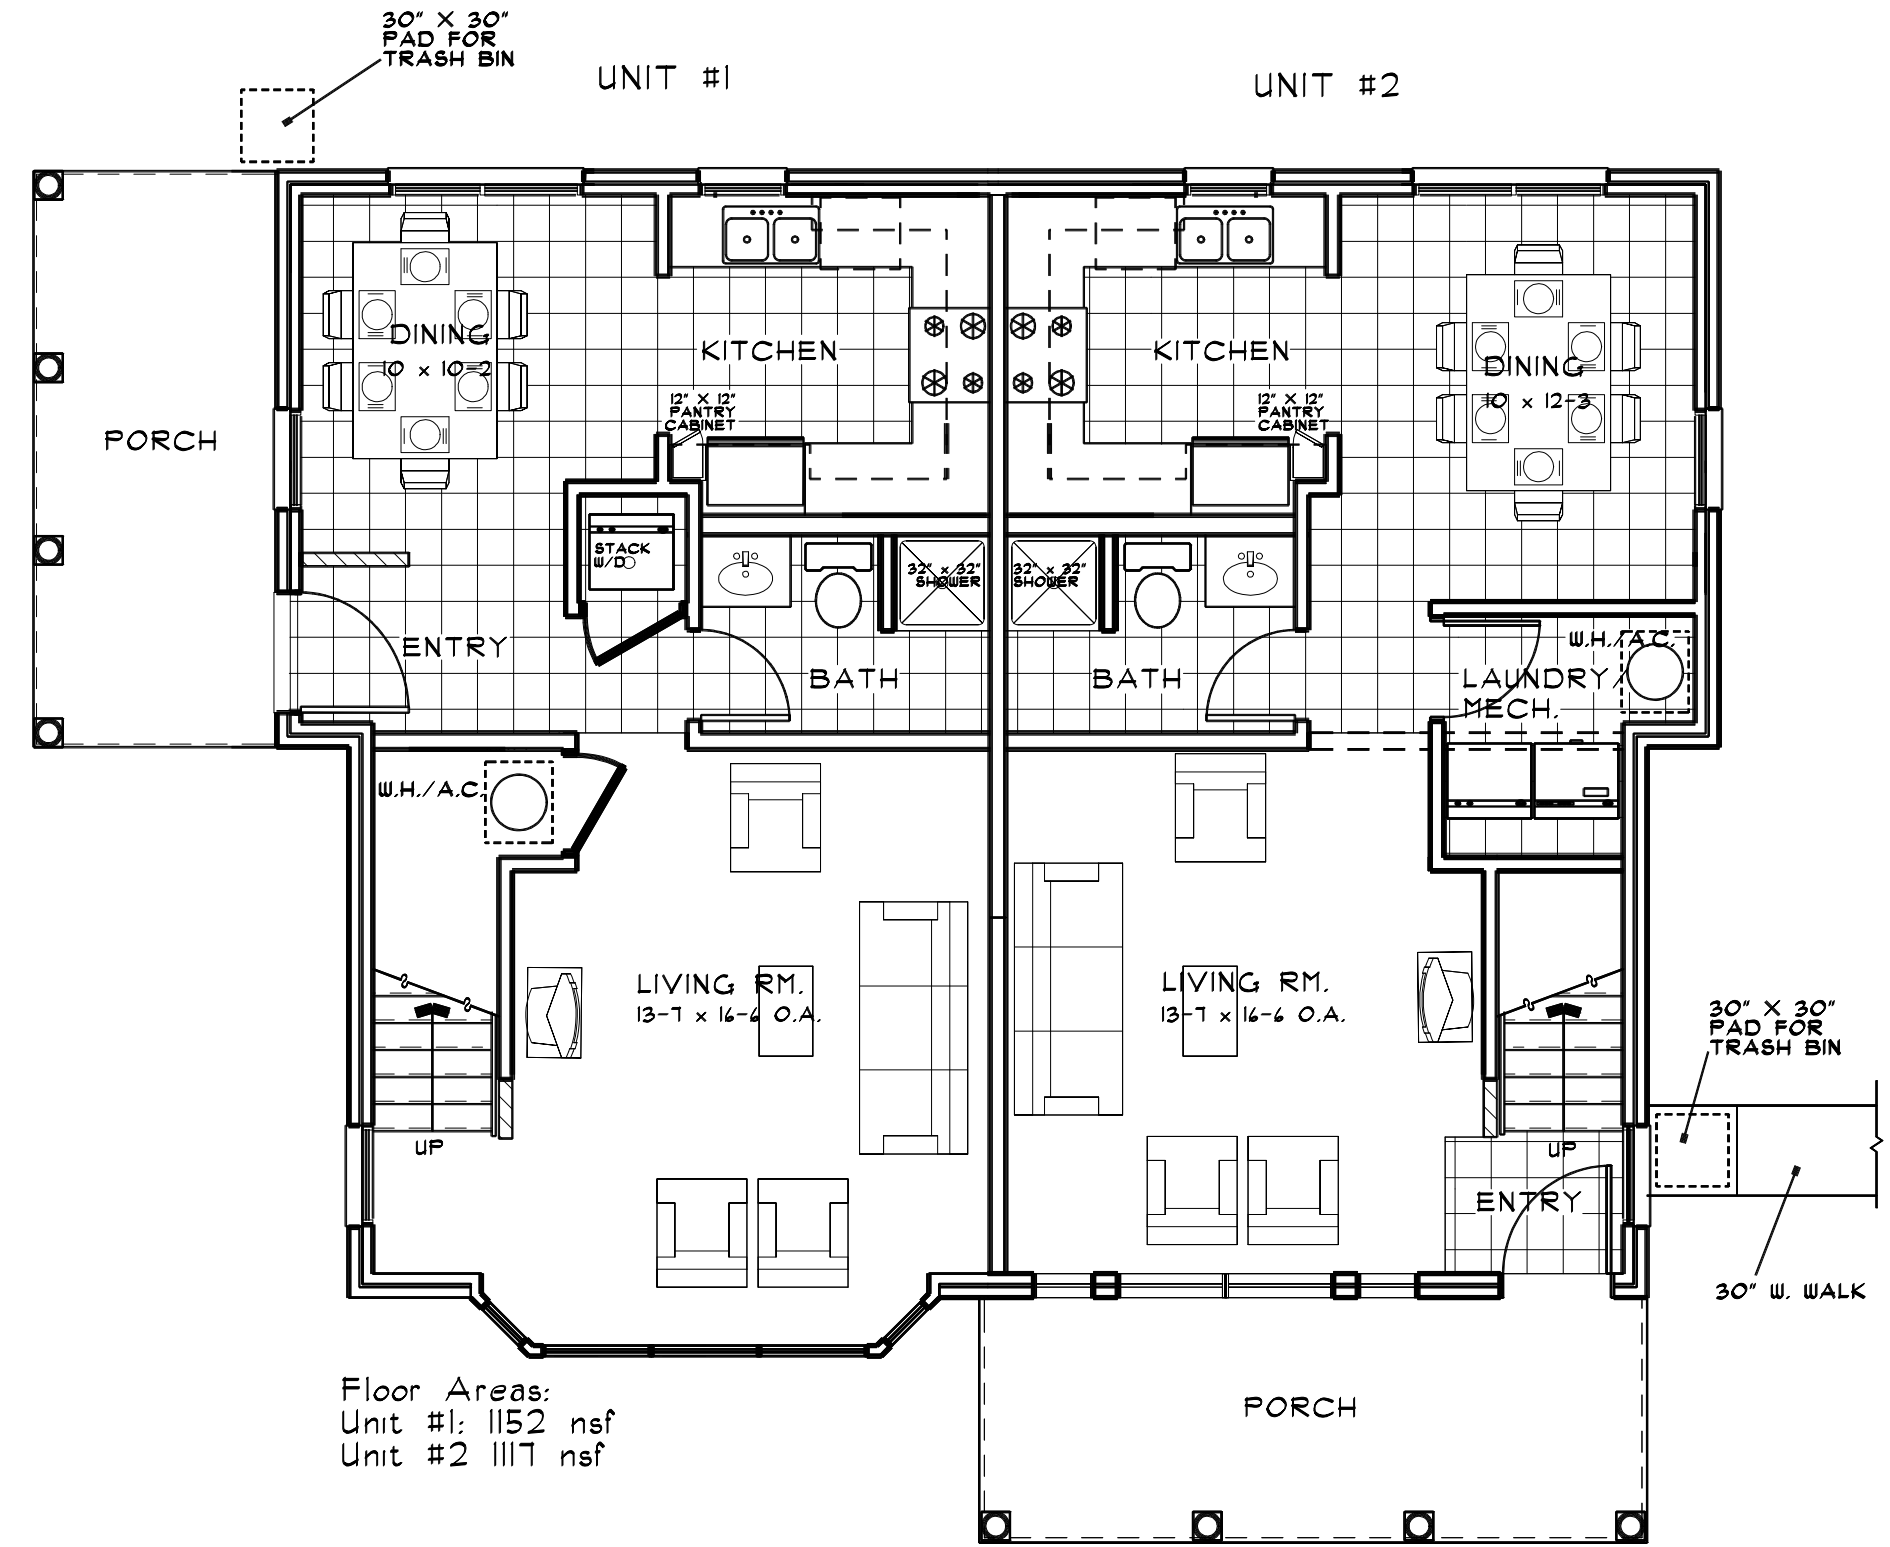

'D1' Duplex
First Floor Plan

Scale: 3/16" = 1'-0"

Andrews, North Carolina

Sheet No.

A-4

Andrews, North Carolina

'D1' Duplex

1202 Packard
Ann Arbor, MI 48104
734.663.3519
734.663.3536 FAX
3969 Loquat Ave.
Coconut Grove, FL 33133
305.445.8680
WWW.KADUSHIN.ORG

KADUSHIN
ASSOCIATES
ARCHITECTS
PLANNERS