




'TH4' 4-UNIT TOWN HOME
Front Elevation


Scale: 3/16" = 1'-0"

Andrews, North Carolina

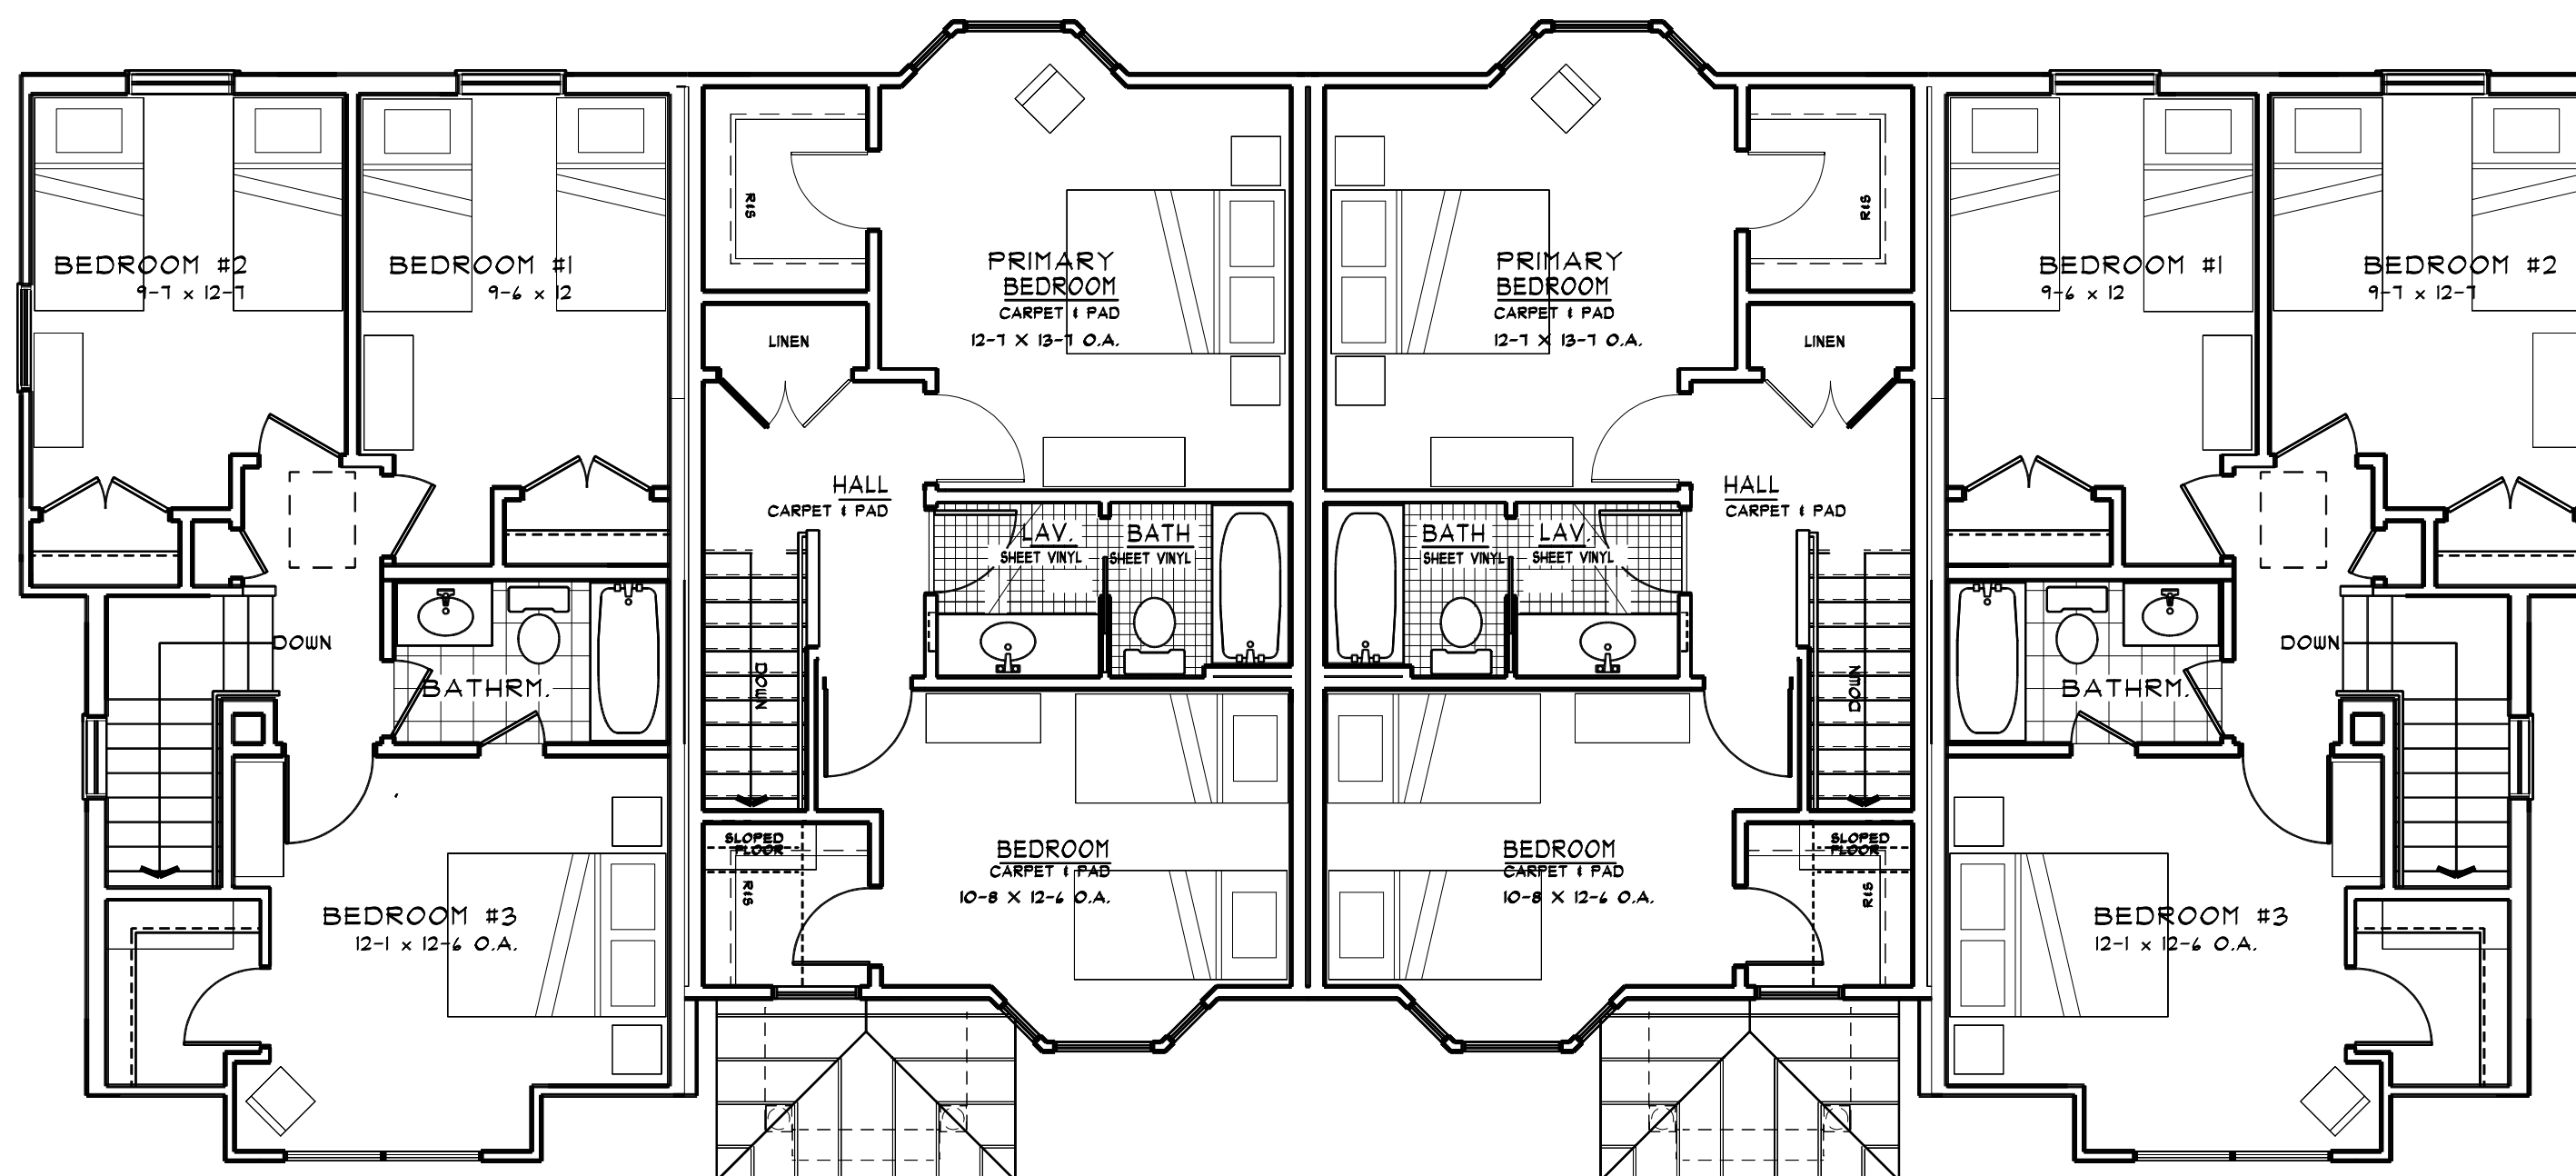

'T4' 4-Unit Town Home
Second Floor Plan

3/16" = 1'-0"

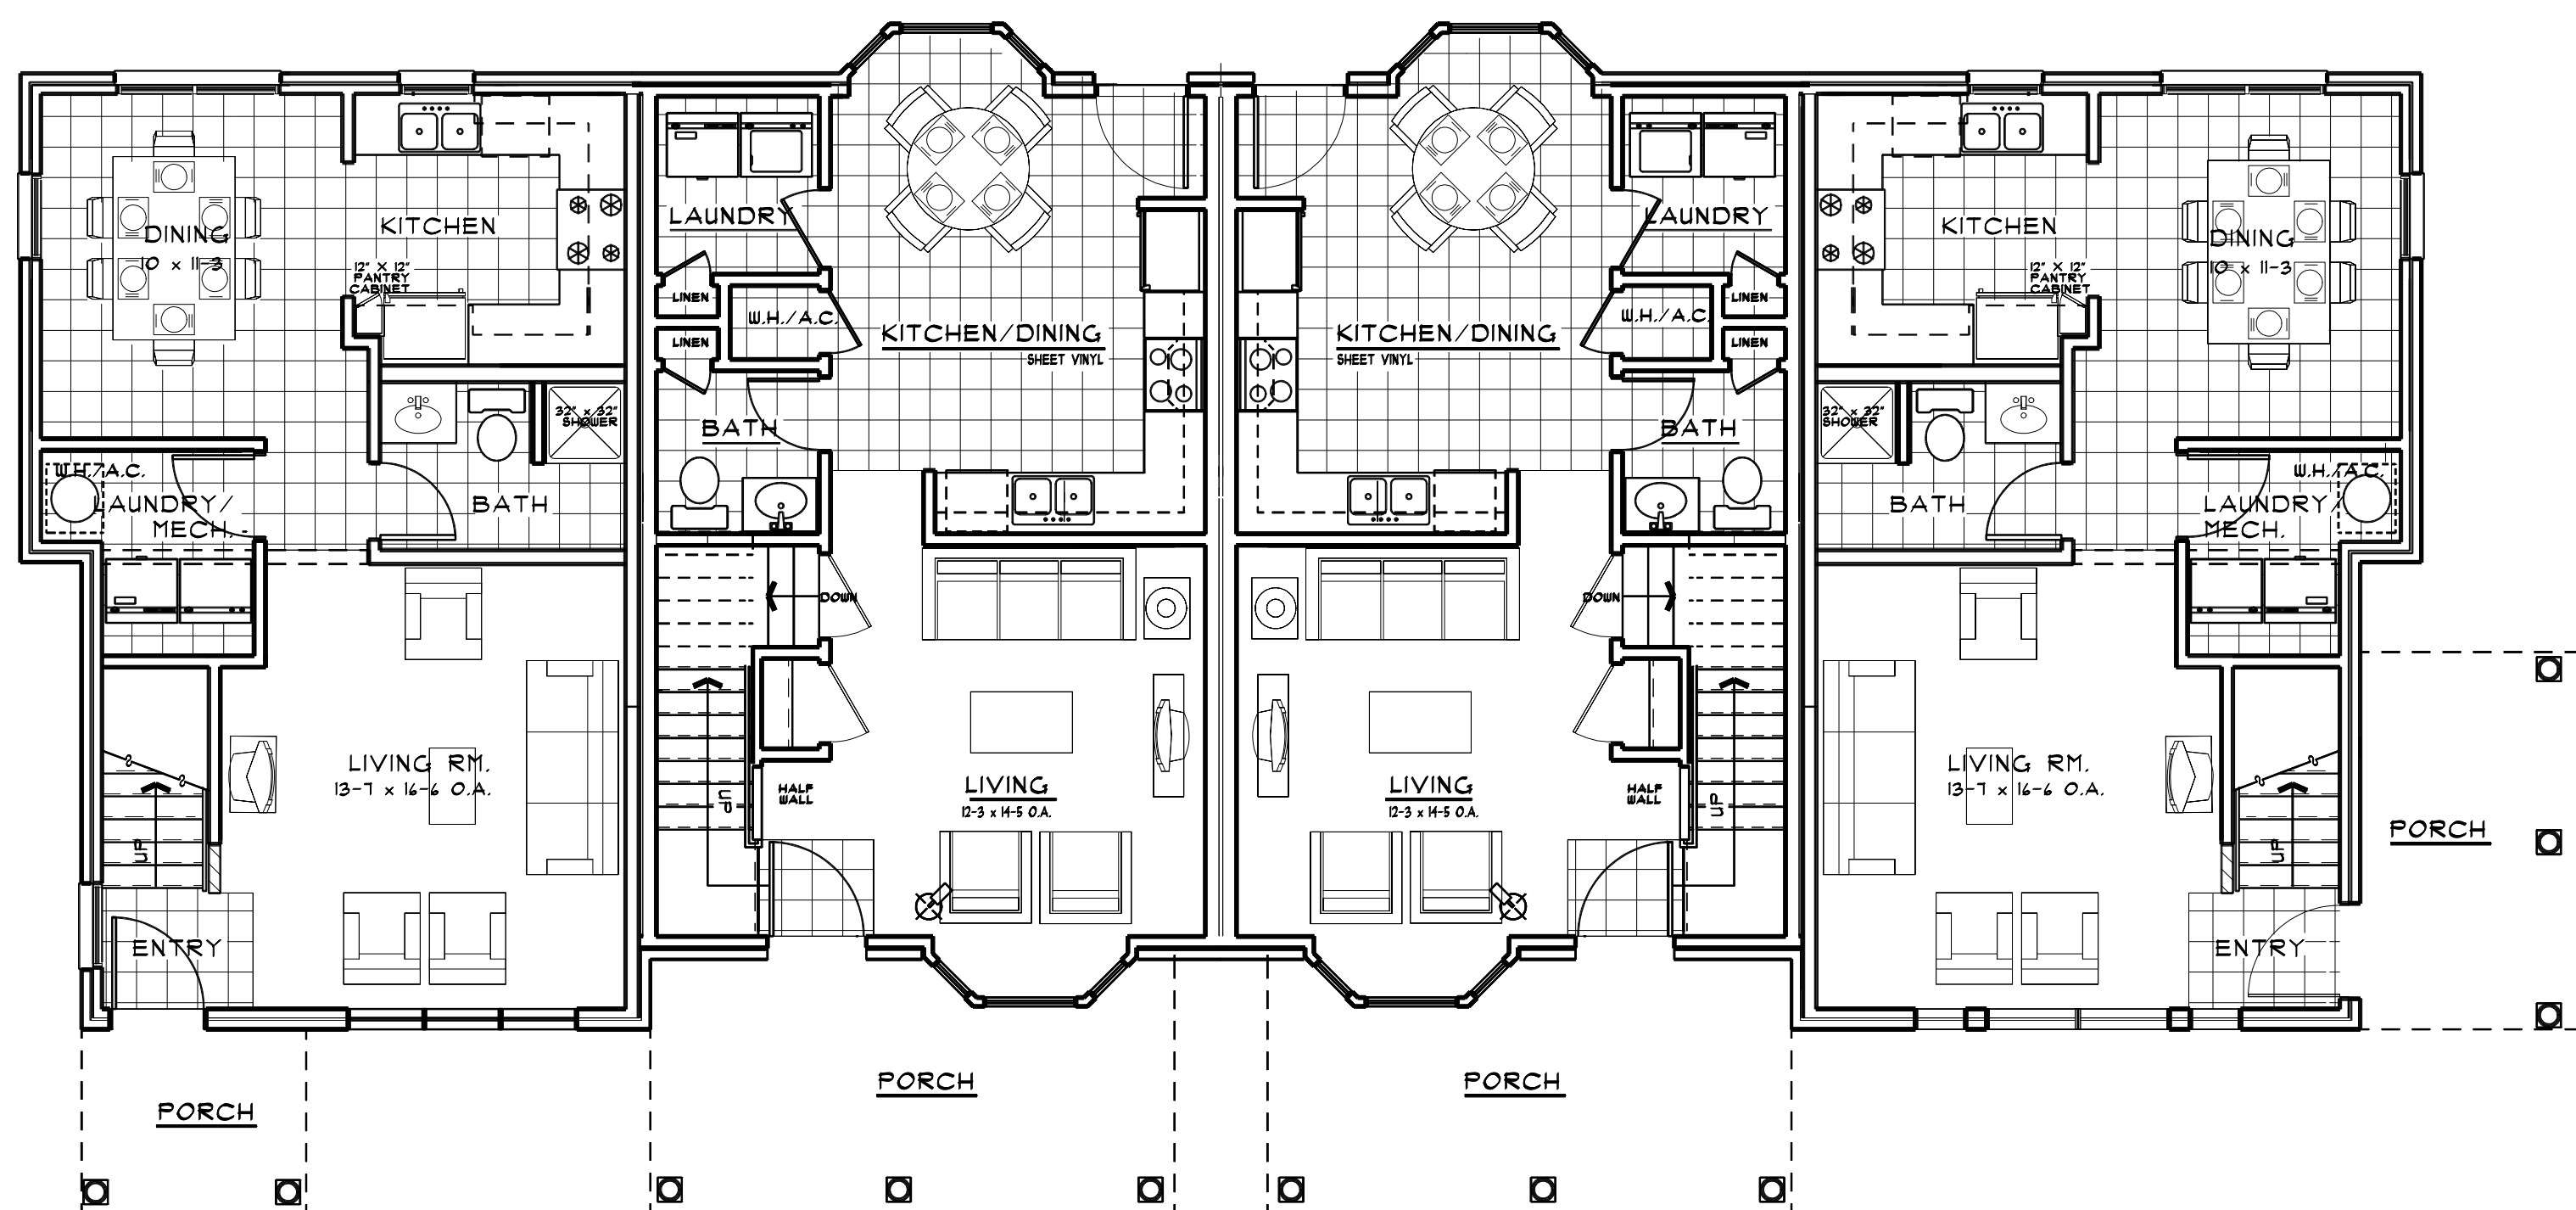

'T4' 4-Unit Town Home
First Floor Plan

3/16" = 1'-0"

Sheet No.

A-5

Andrews, North Carolina

'TH4' 4-Unit Town Home

1202 Packard
Ann Arbor, MI 48104
734.663.3519
734.663.3536 FAX

3969 Loquat Ave.
Coconut Grove, FL 33133
305.445.8680

WWW.KADUSHIN.ORG

KADUSHIN
ASSOCIATES
ARCHITECTS
PLANNERS