



FRONT ELEVATION

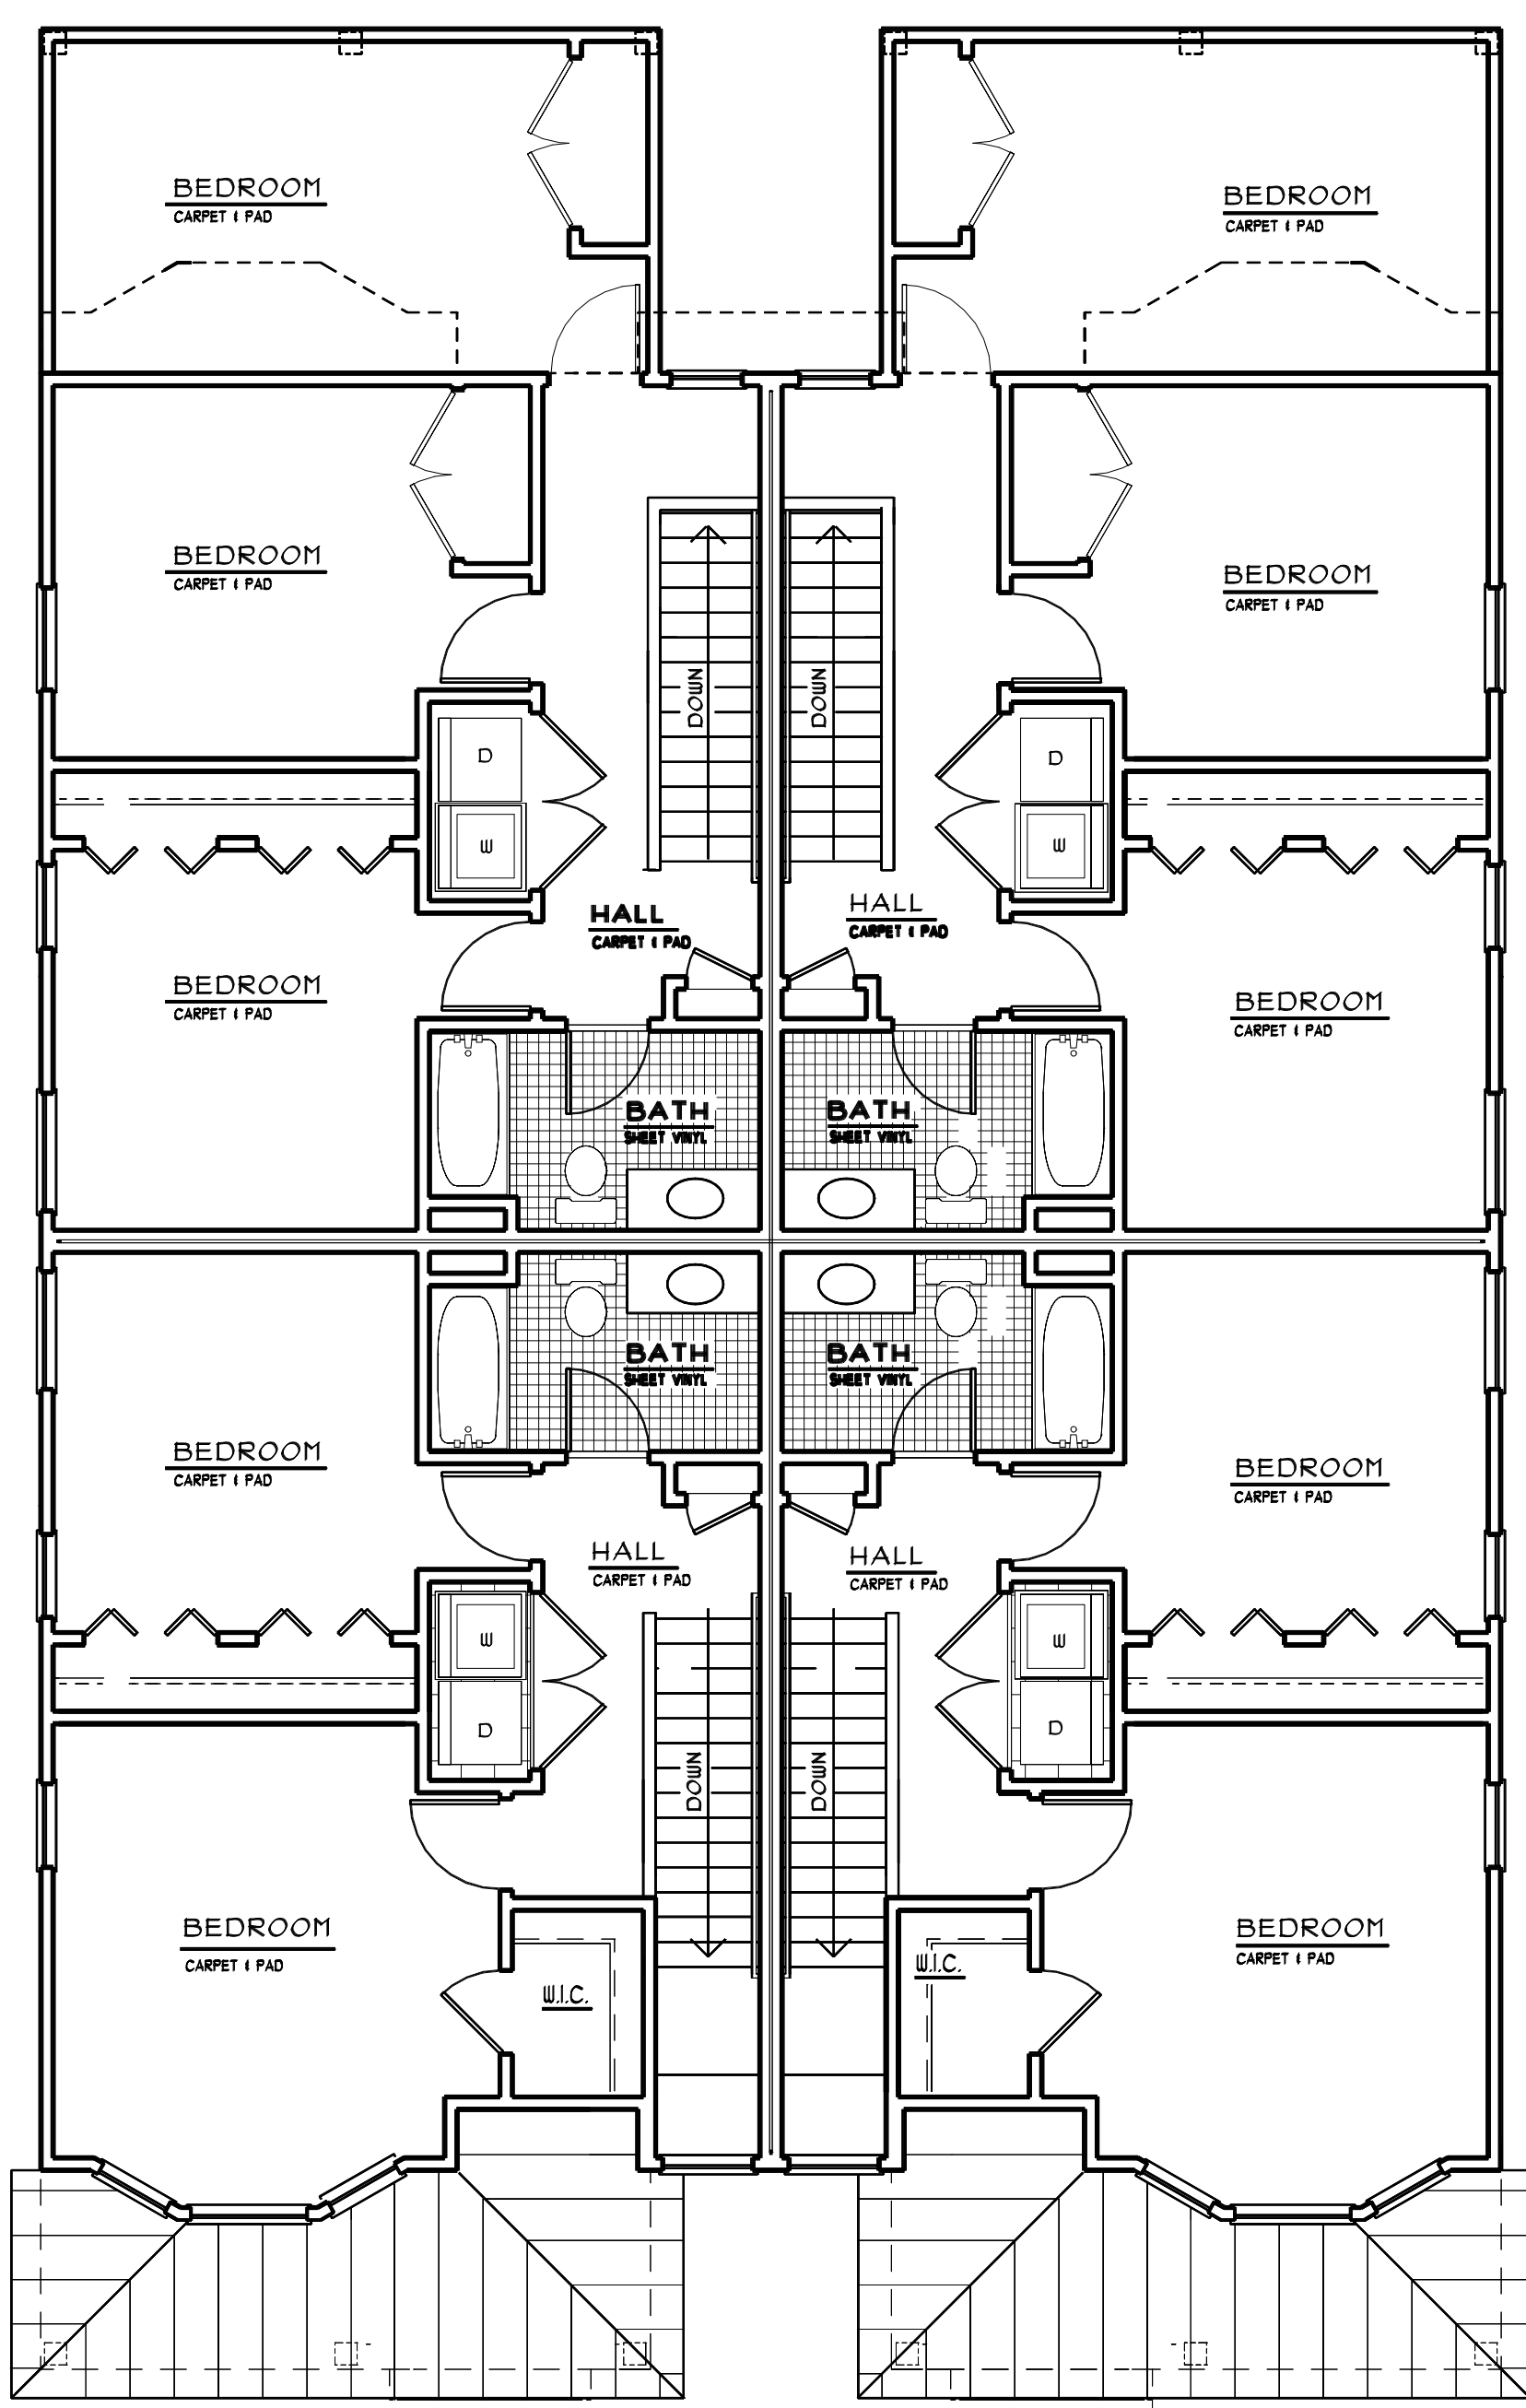

SECOND FLOOR PLAN

2,384 GSF

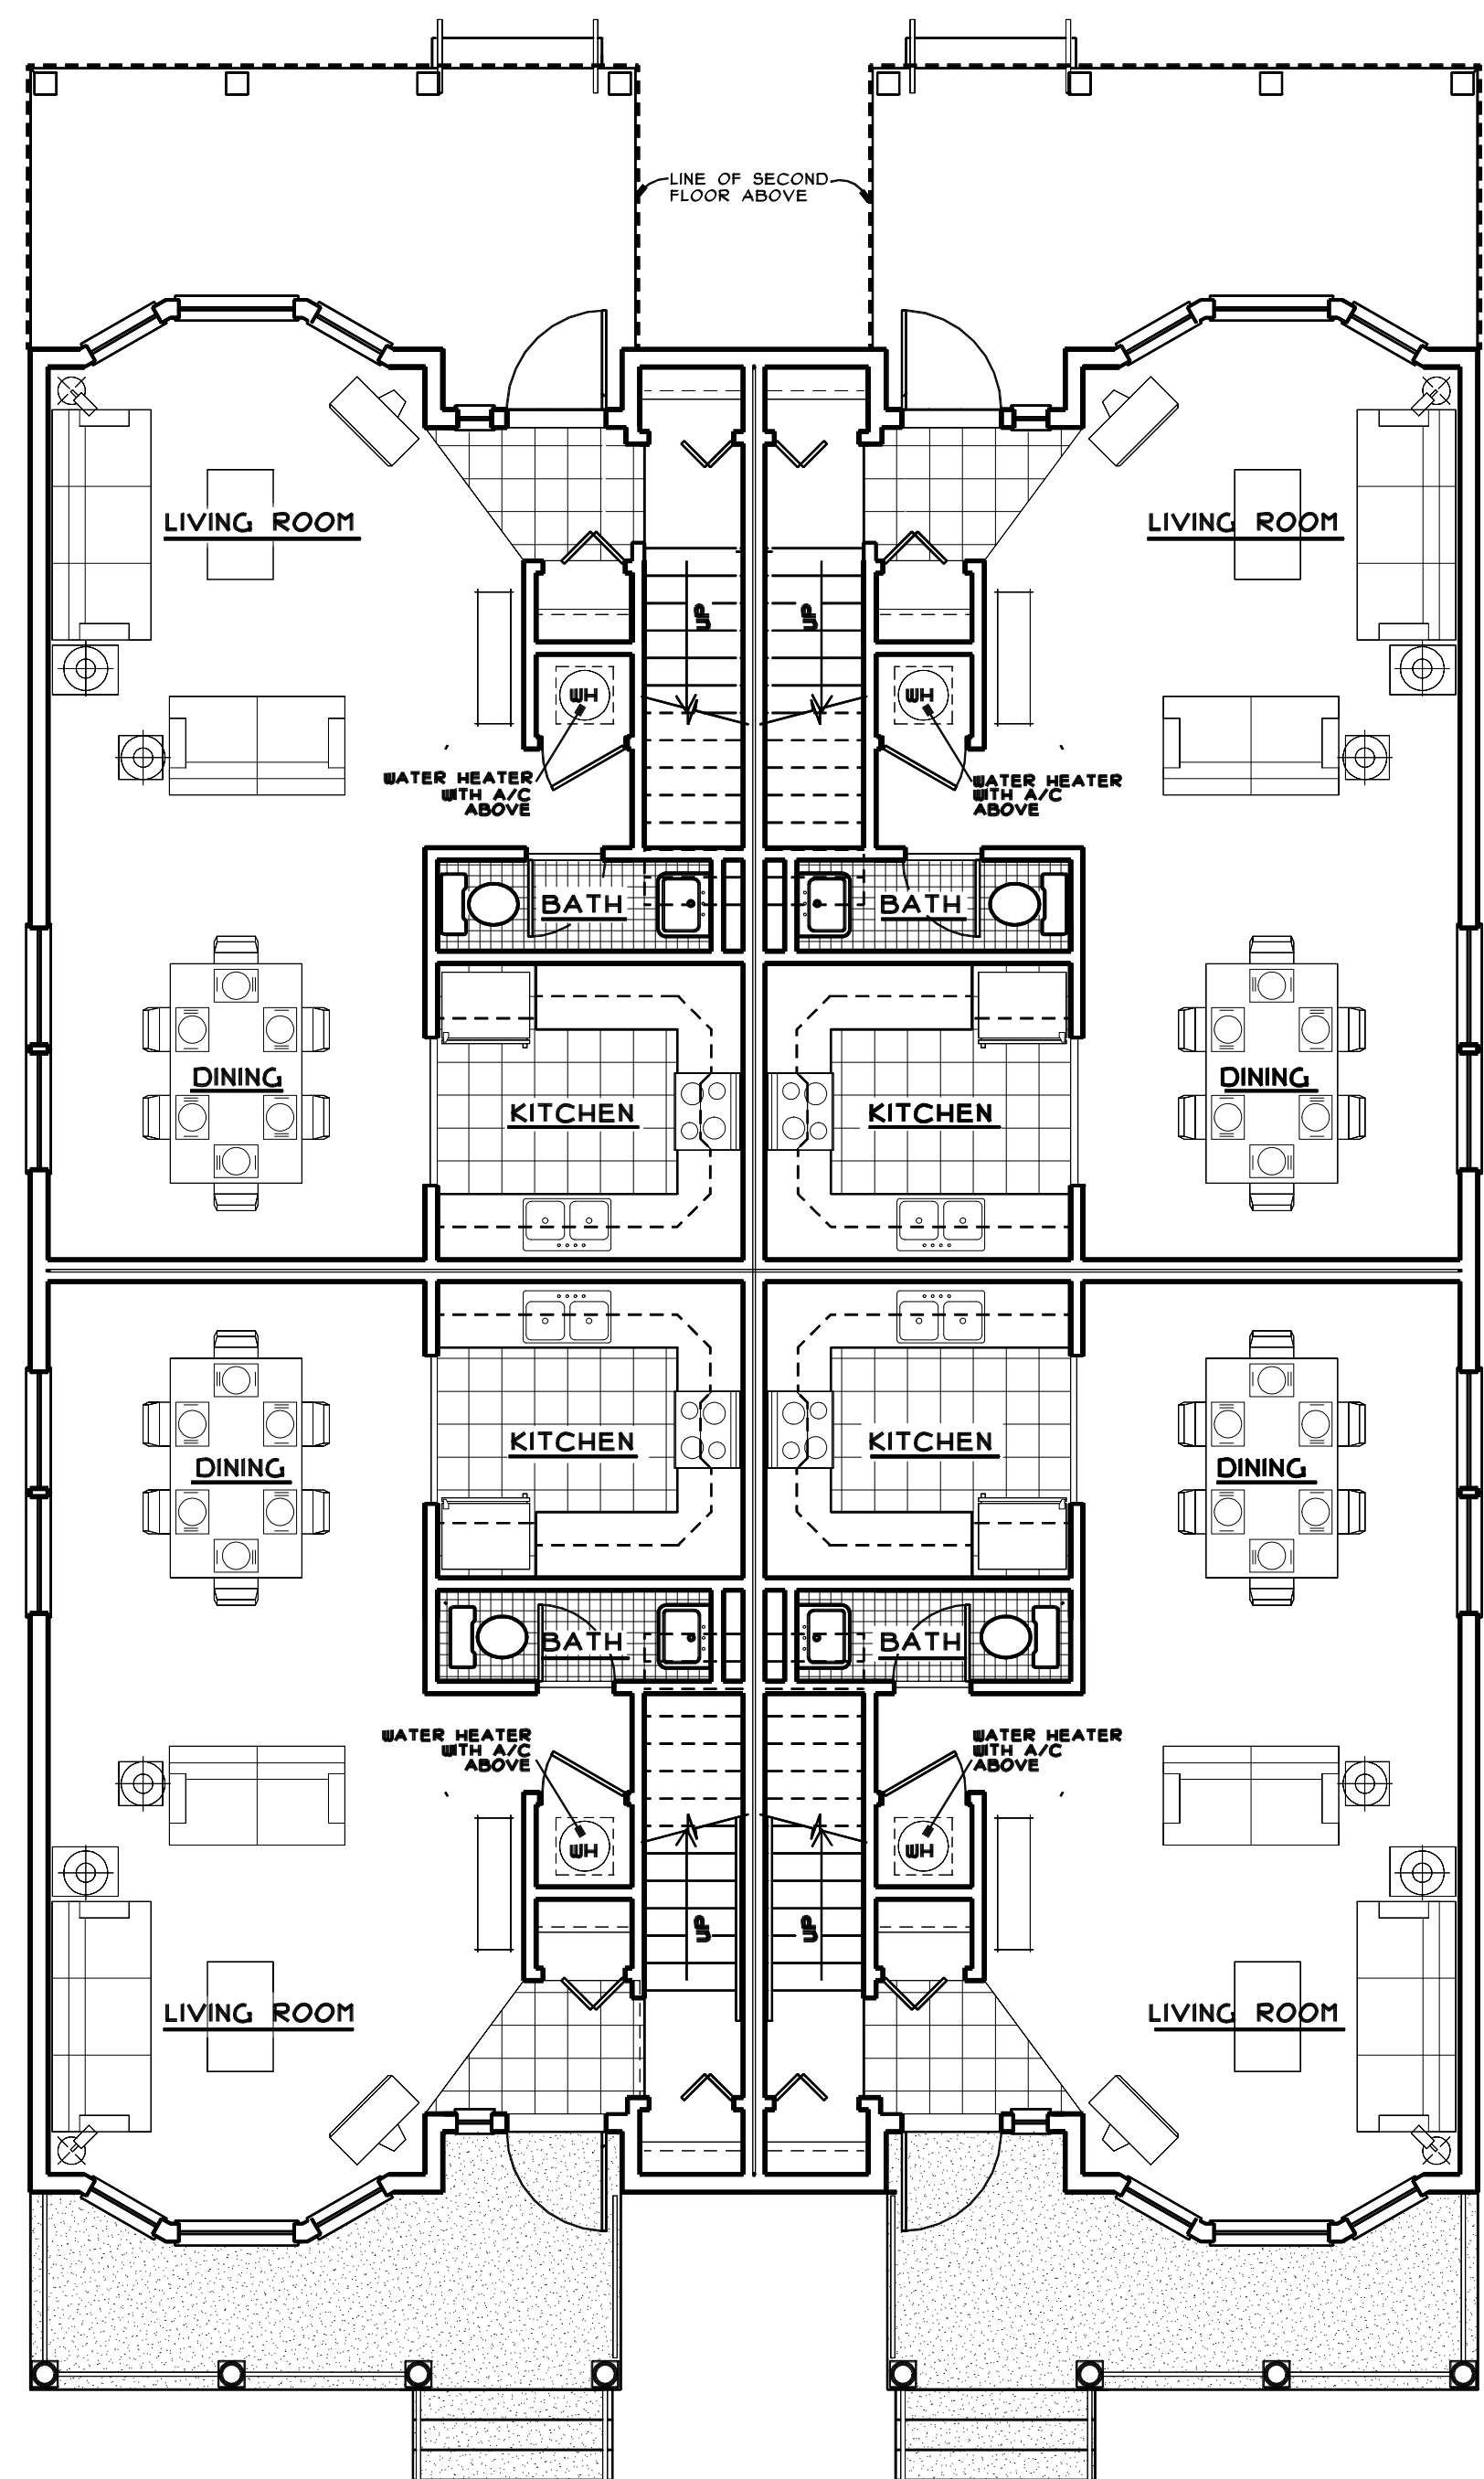

FIRST FLOOR PLAN

2,445 GSF

UNIT 1

UNIT 2

UNIT 3

UNIT 4

Sheet No.

A-7

Andrews, North Carolina

'Q4' Quadruplex Type #2

1202 Packard
Ann Arbor, MI 48104
734.663.3519
734.663.3536 FAX
3969 Loquat Ave.
Coconut Grove, FL 33133
305.445.8680
WWW.KADUSHIN.ORG

KADUSHIN
ASSOCIATES
ARCHITECTS
PLANNERS