

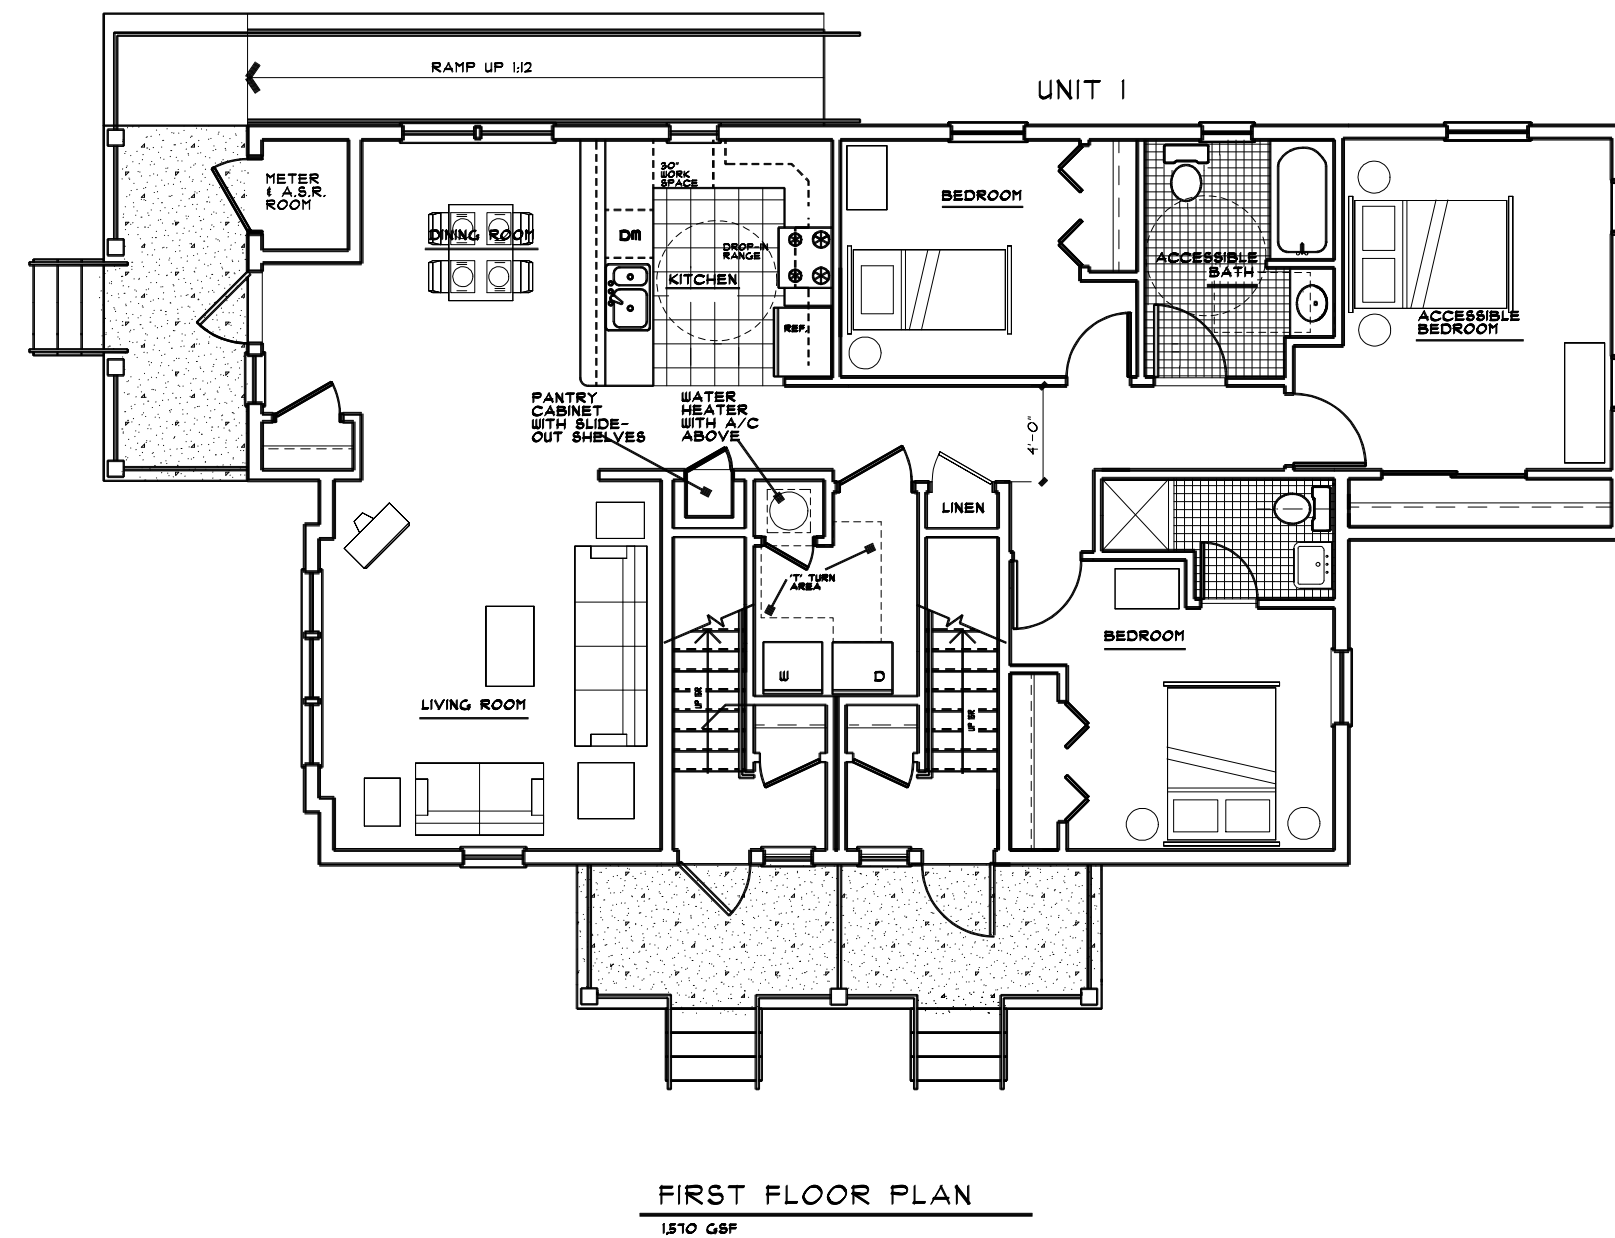


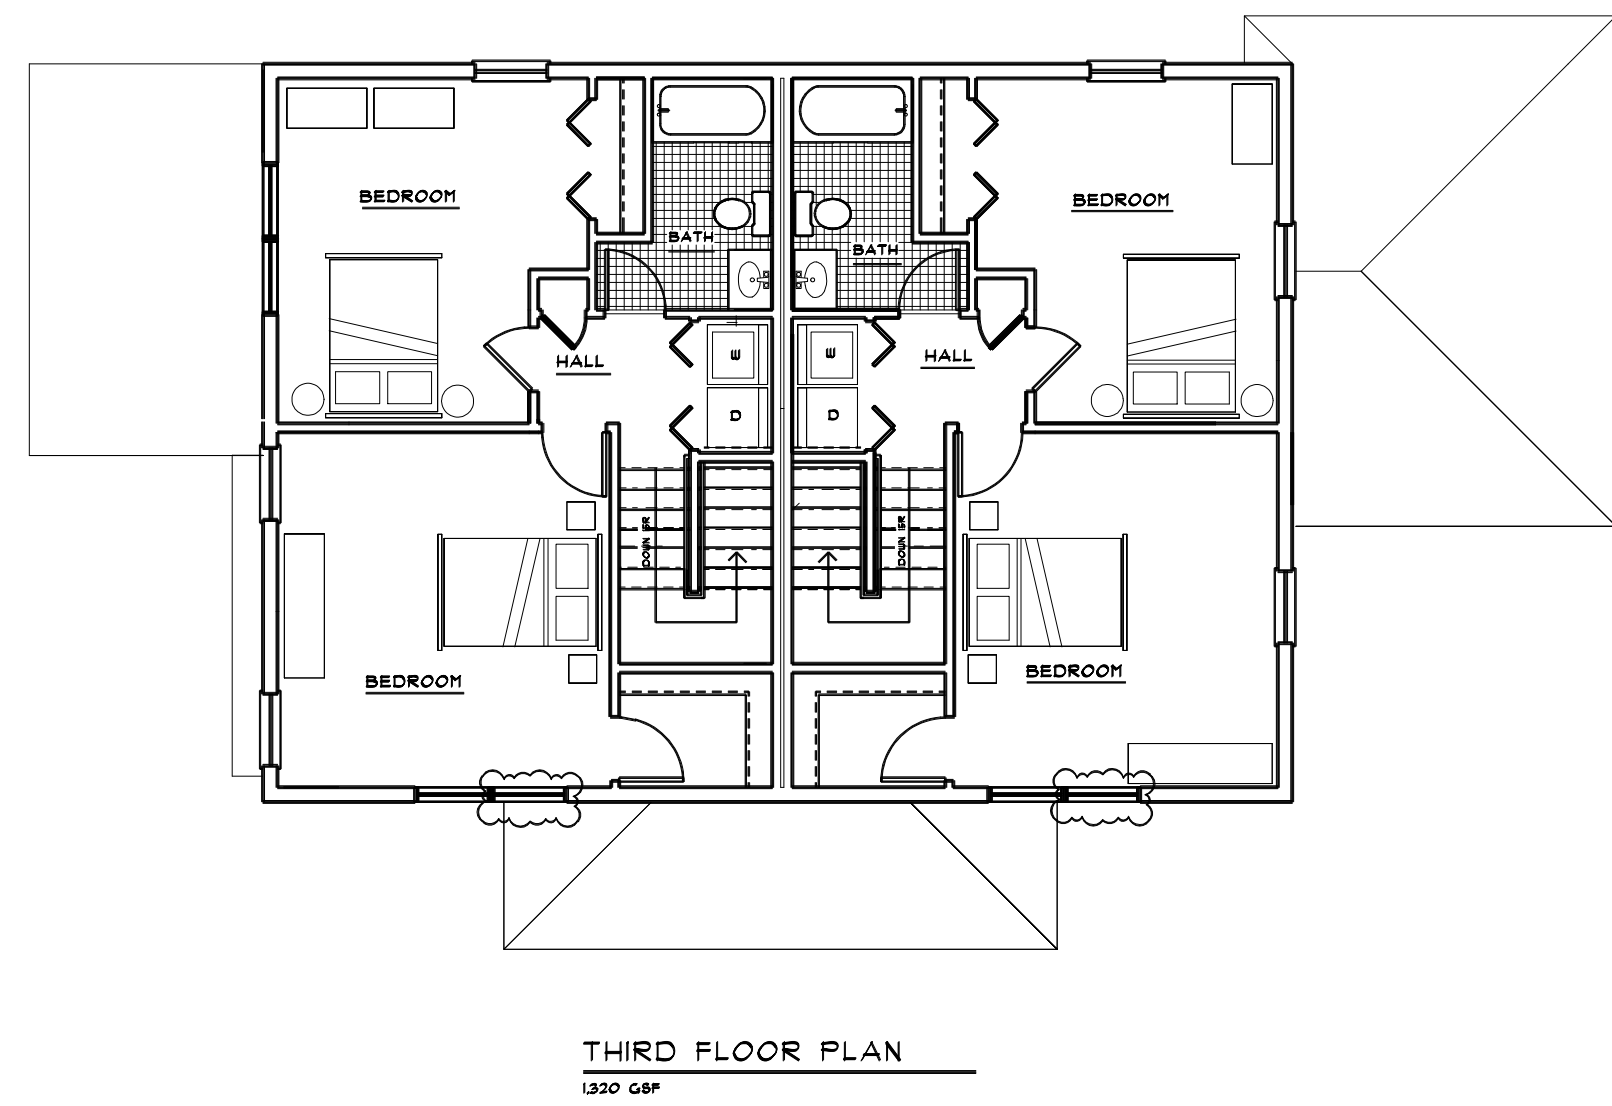

FRONT ELEVATION

SCALE: 1/4" = 1'-0"

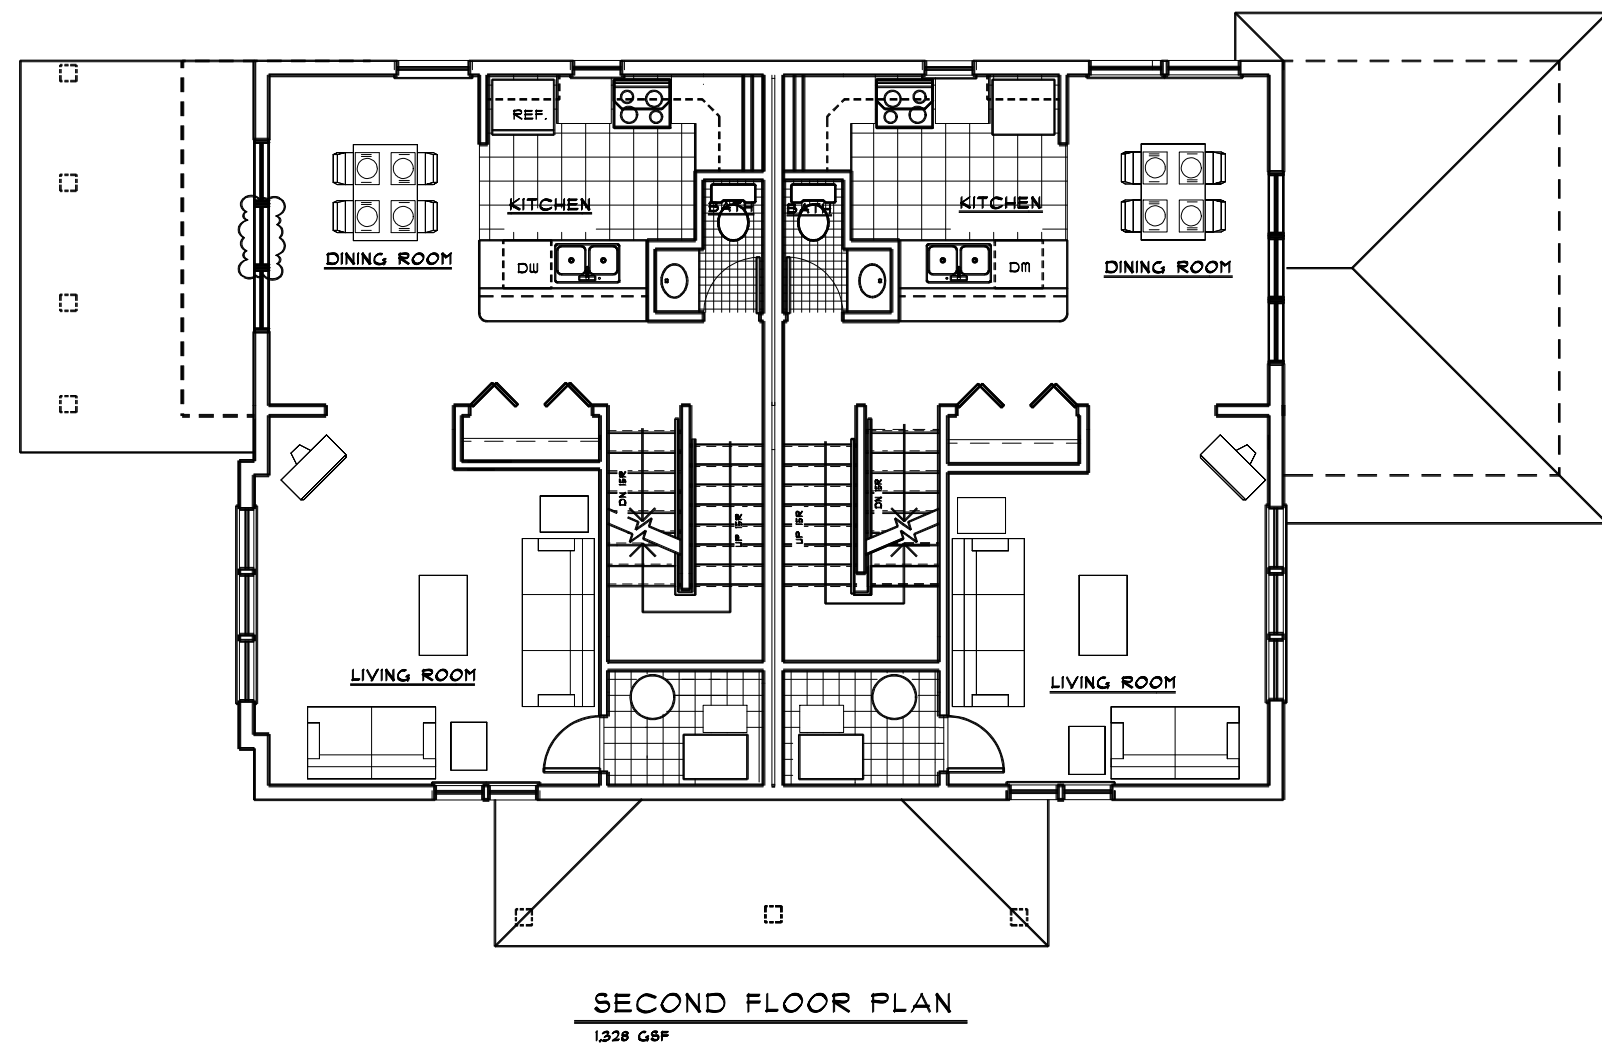

Sheet No.

A-8

Andrews, North Carolina

'TR3' Triplex

1202 Packard
Ann Arbor, MI 48104
734.663.3519
734.663.3536 FAX
3969 Loquat Ave.
Coconut Grove, FL 33133
305.445.8680
WWW.KADUSHIN.ORG

KADUSHIN
ASSOCIATES
ARCHITECTS
PLANNERS